


199 P.K.

8.80592

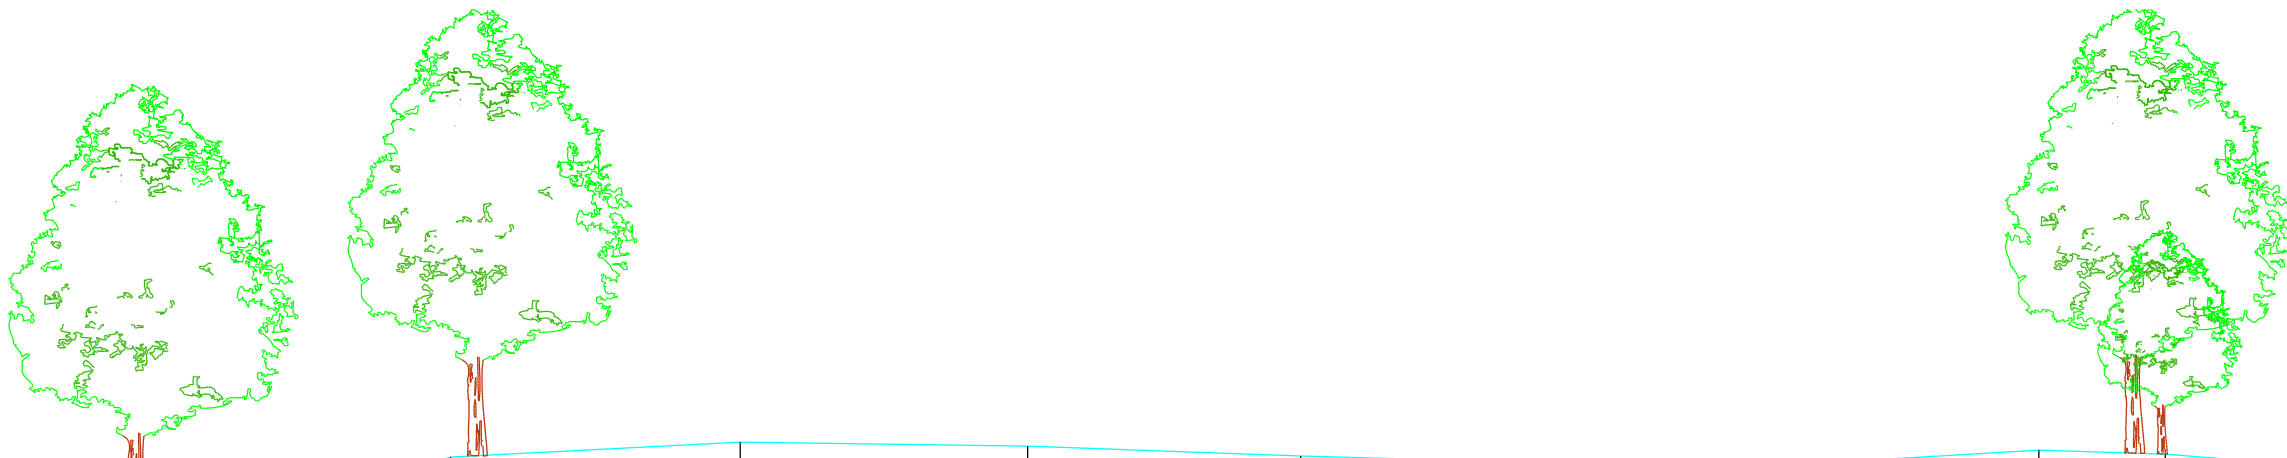

SCHALEN

HOOGTE 1: 100.00

LENGTE 1: 100.00

REFERENTIEVLAK	22.00
----------------	-------

[illegible]