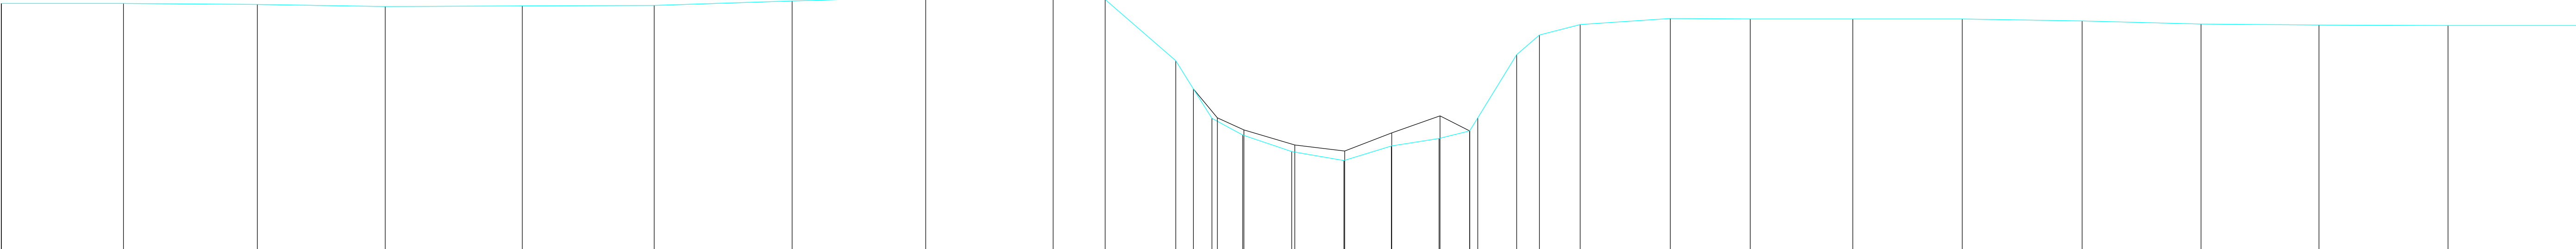


SCHALEN
HOOGTE 1: 100.00
LENGTE 1: 100.00
REFERENTIEVLAK 24.00

SCHALEN HOOGTE 1: 100.00 LENGTE 1: 100.00 REFERENTIEVLAK 24.00	
MATEN TERREIN	28.95	28.95	28.93		28.89		28.90		28.91		29.00		29.07		29.14	29.03		27.81	27.25	26.66	26.33	26.00	25.82	26.11	26.26	26.41	26.67	27.93	28.32	28.53		28.65		28.64		28.64		28.64		28.60		28.54		28.52		28.51		28.51
TUSSENAFSTANDEN TERREIN		2.43		2.67		2.55		2.73		2.63		2.75		2.66		2.54	1.04		1.40	0.35	0.37	0.61	0.98	1.04	0.94	0.95	0.61	0.78	0.45	0.81		1.80		1.59		2.04		2.18		2.39		2.37		2.35		2.57		2.56
GEKUMULEERDE AFSTANDEN TERREIN	-26.70	-24.27		-21.60		-19.05		-16.32		-13.70		-10.95		-8.29		-5.75	-4.72		-3.31	-2.96	-2.59	-1.98	-1.00	0.04	0.98	1.93	2.54	3.48	3.93	4.74		6.54		8.13		10.17		12.35		14.74		17.11		19.46		22.03		24.59
MATEN SLIB	
TUSSENAFSTANDEN SLIB	24.22											0.53	1.01	0.94	0.94	0.96	0.59	22.04																														
GEKUMULEERDE AFSTANDEN SLIB	-26.70												-2.48	-1.95	-0.94	0.00	0.05	0.99	1.95	2.54								24.59																				