


612/20000-150

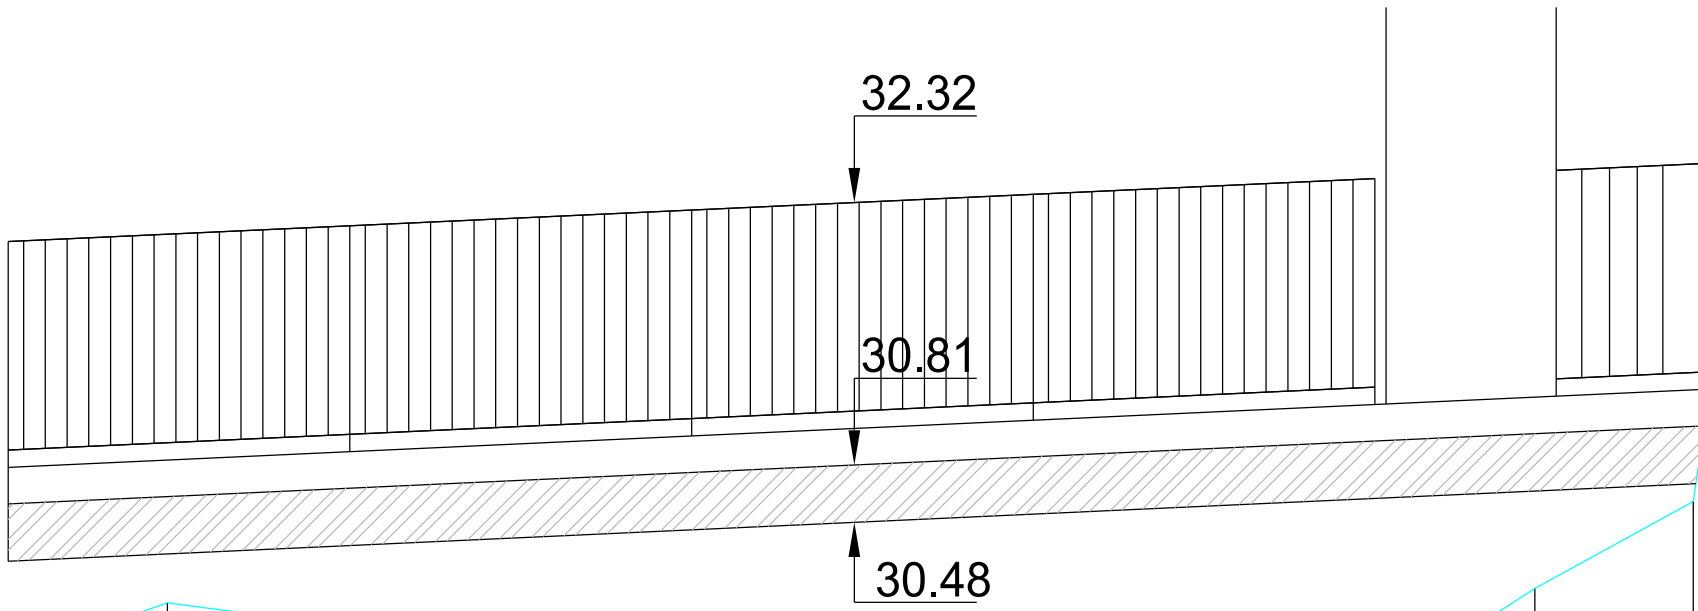

# SCHALEN

HOOGTE 1: 100.00

LENGTE 1: 100.00

REFERENTIEVLAK 26.00

[illegible]