


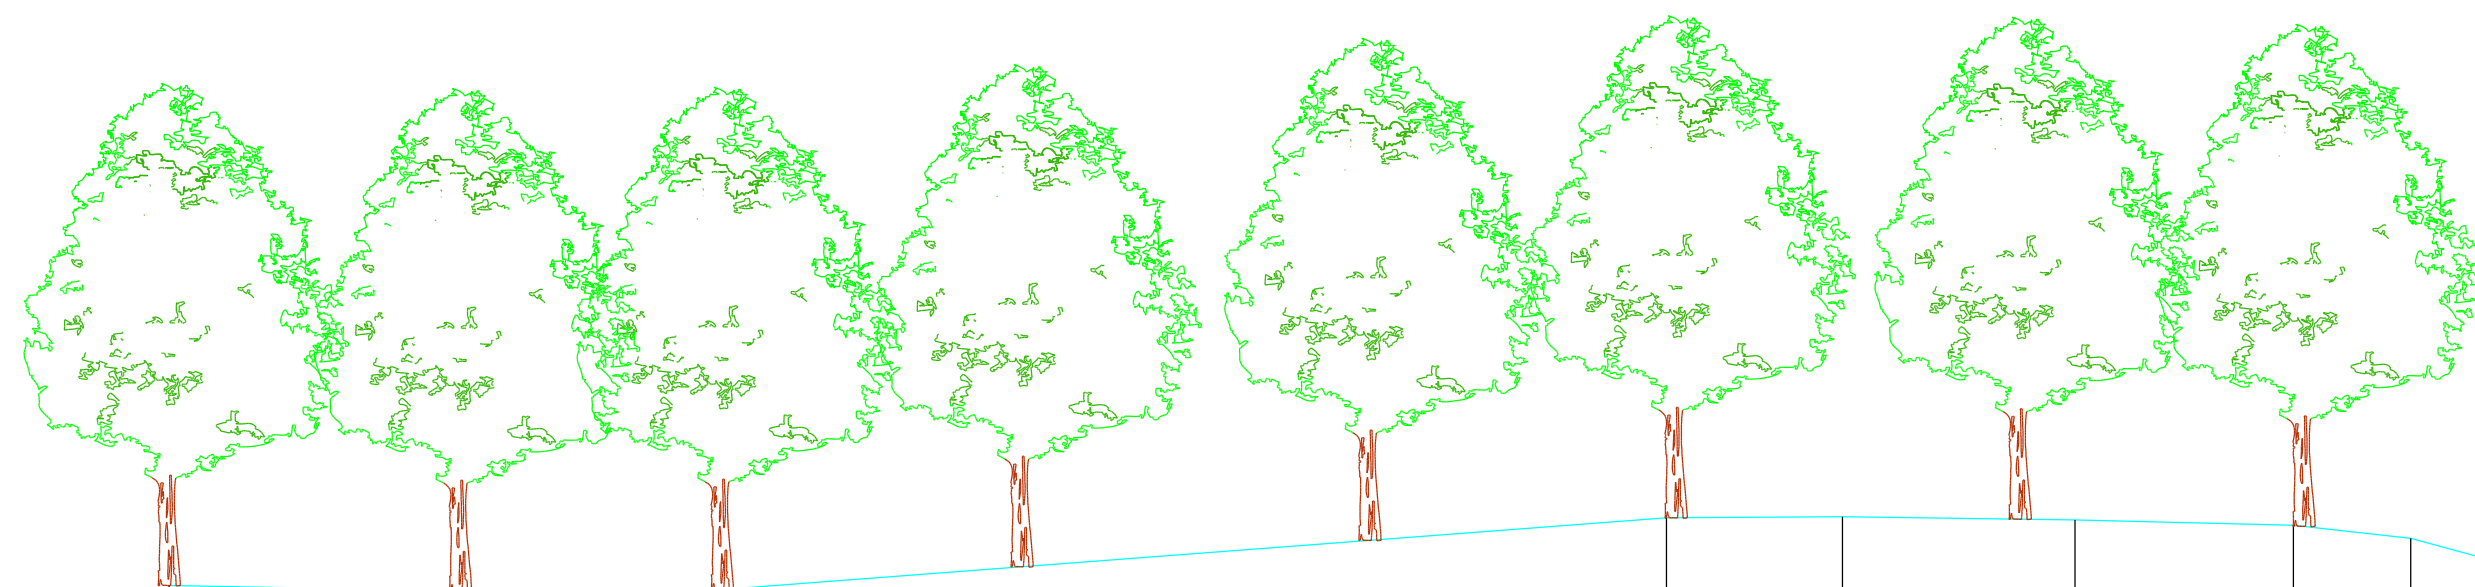

298 P.K. 12.51249

SCHALEN

HOOGTE 1: 100.00

LENGTE 1: 100.00

REFERENTIEVLAK 26.00

[illegible]