


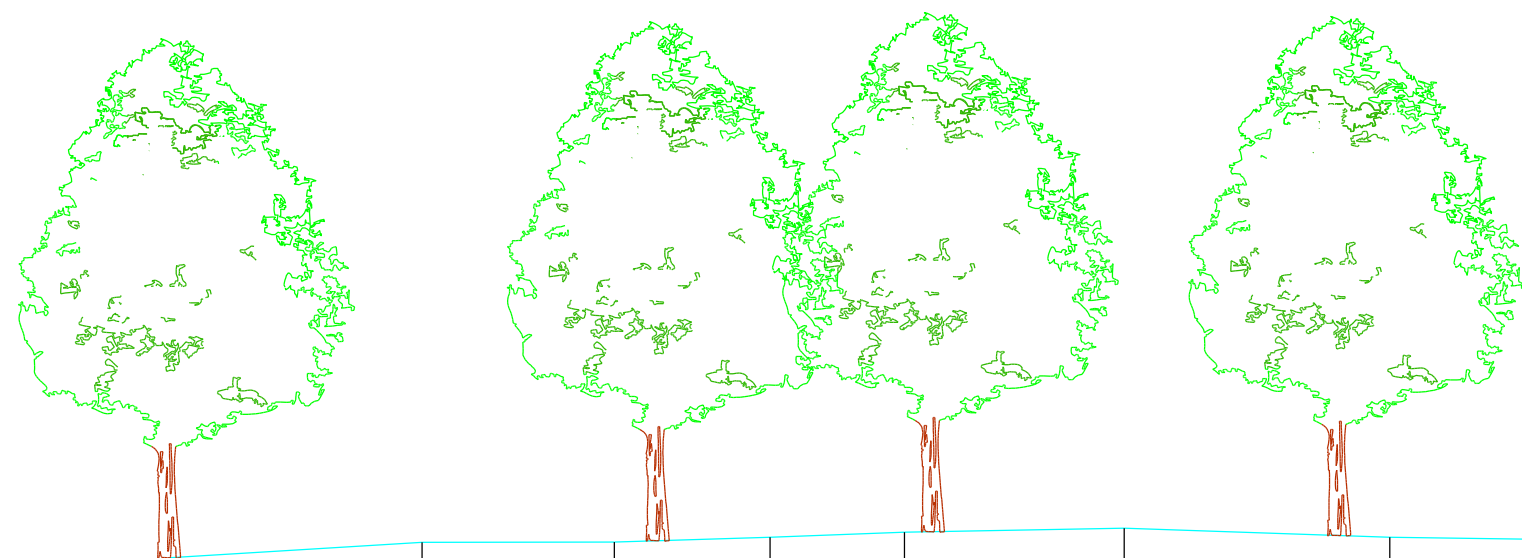

335 P.K. 14.25773

SCHALEN

HOOGTE 1: 100.00

LENGTE 1: 100.00

REFERENTIEVLAK 28.00

MATEN TERREIN	30.03		30.16	30.16		30.20	30.25		30.28		30.20		30.17	30.20		30.41	30.18	30.11	29.75	28.72	28.15	28.23	28.11	28.23	28.36	28.34	28.60	28.78	29.70	30.25	30.35		30.26		30.28		30.55	30.53		
TUSSENAFSTANDEN TERREIN		2.21	1.67	1.36	1.17	1.91		2.32		2.35	1.25	1.49	1.30	0.23	0.45	0.63	0.38	0.74	0.90	0.83	0.87	0.86	0.74	0.87	0.67	0.46	0.53	1.49	2.29	16.22										0.95
GEKUMULEERDE AFSTANDEN TERREIN	-20.29	-18.09	-16.41	-15.06	-13.88	-11.97		-9.66		-7.30	-6.05	-4.56	-3.26	-3.03	-2.58	-1.95	-1.56	-0.83	0.07	0.90	0.90	1.78	2.64	3.38	4.25	4.92	5.38	5.91	7.40		9.68	25.90	26.85							
MATEN SLIB		28.98																			28.62	28.36	28.30	28.23	28.36	28.34	28.60	29.06												
TUSSENAFSTANDEN SLIB		18.38																0.36	0.78	0.73	0.95	0.87	0.86	0.74	0.84	22.64														
GEKUMULEERDE AFSTANDEN SLIB	-20.29																	-1.91	-1.56	-0.77	-0.04	0.90	1.78	2.64	3.38	4.21	26.85													