


KWnr.612/20000-380

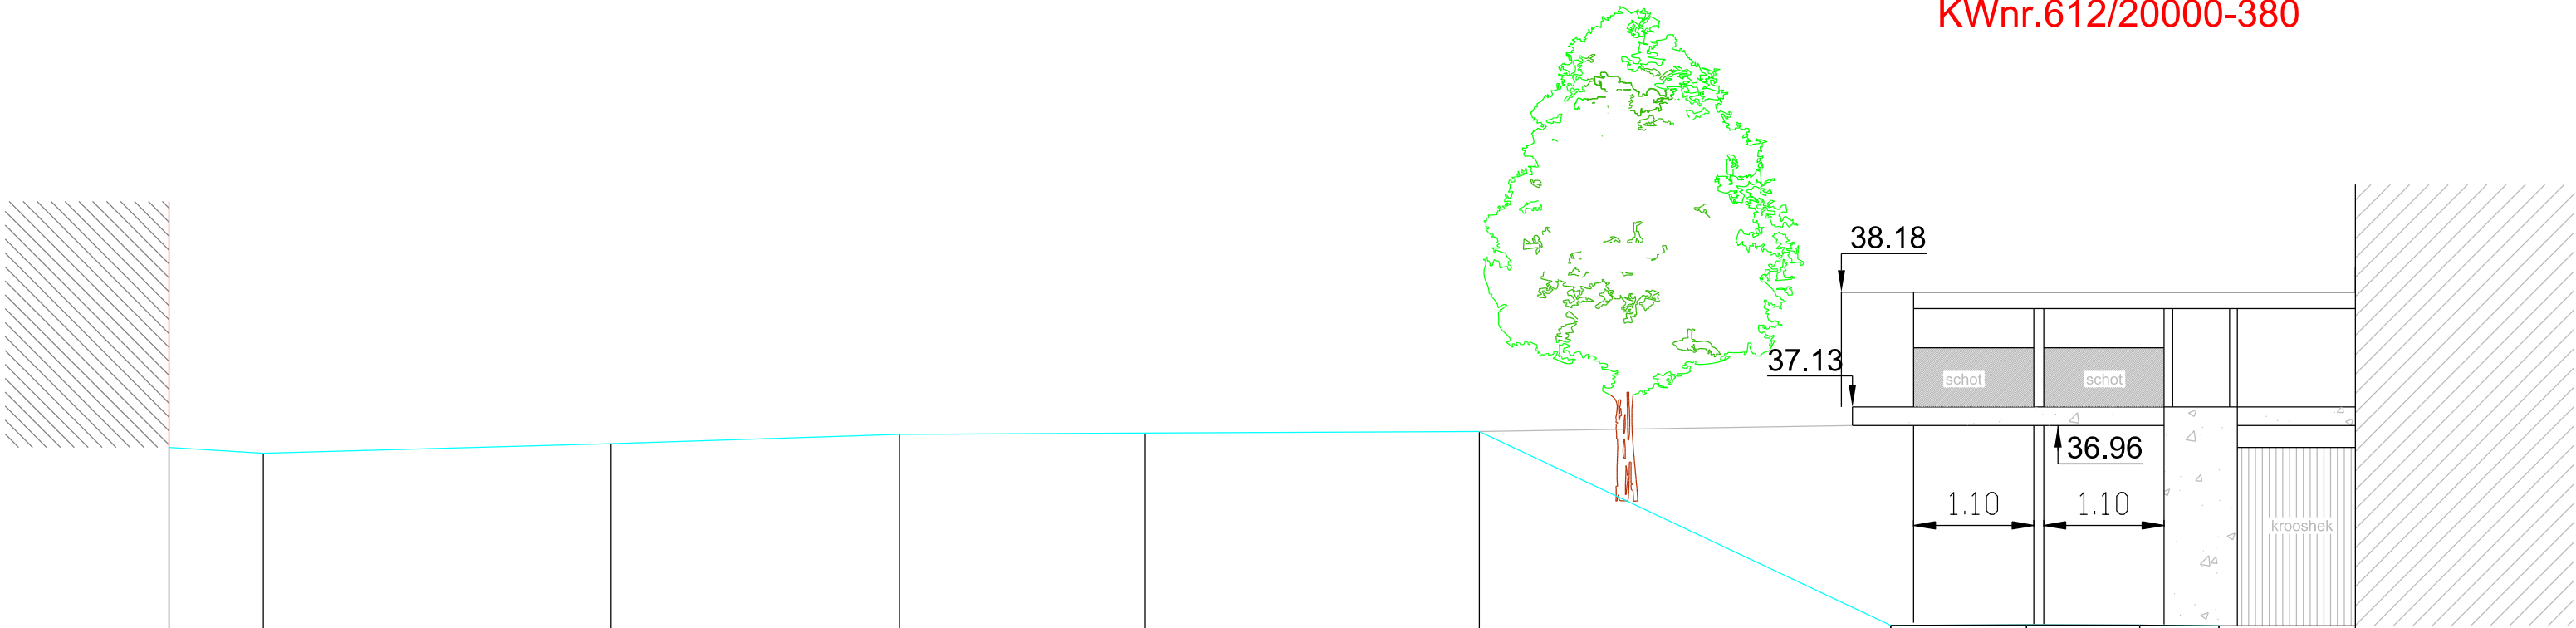

SCHALEN
HOOGTE 1: 100.00
LENGTE 1: 100.00
REFERENTIEVLAK 33.00

MATEN TERREIN	36.76	36.71	36.79	36.88	36.89	36.91	35.13	35.14	35.14	35.13	35.13
TUSSENAFSTANDEN TERREIN	0.86	3.18	2.64	2.25	3.06	3.76	1.24	1.04	0.72	1.25	
GEKUMULEERDE AFSTANDEN TERREIN	-17.76	-16.90	-13.72	-11.08	-8.83	-5.78	-2.01	-0.77	0.26	0.99	2.24
MATEN SLIB							35.13	35.14	35.14	35.13	35.13
TUSSENAFSTANDEN SLIB							1.24	1.04	0.72	1.25	
GEKUMULEERDE AFSTANDEN SLIB	-17.76						-2.01	-0.77	0.26	0.99	2.24