


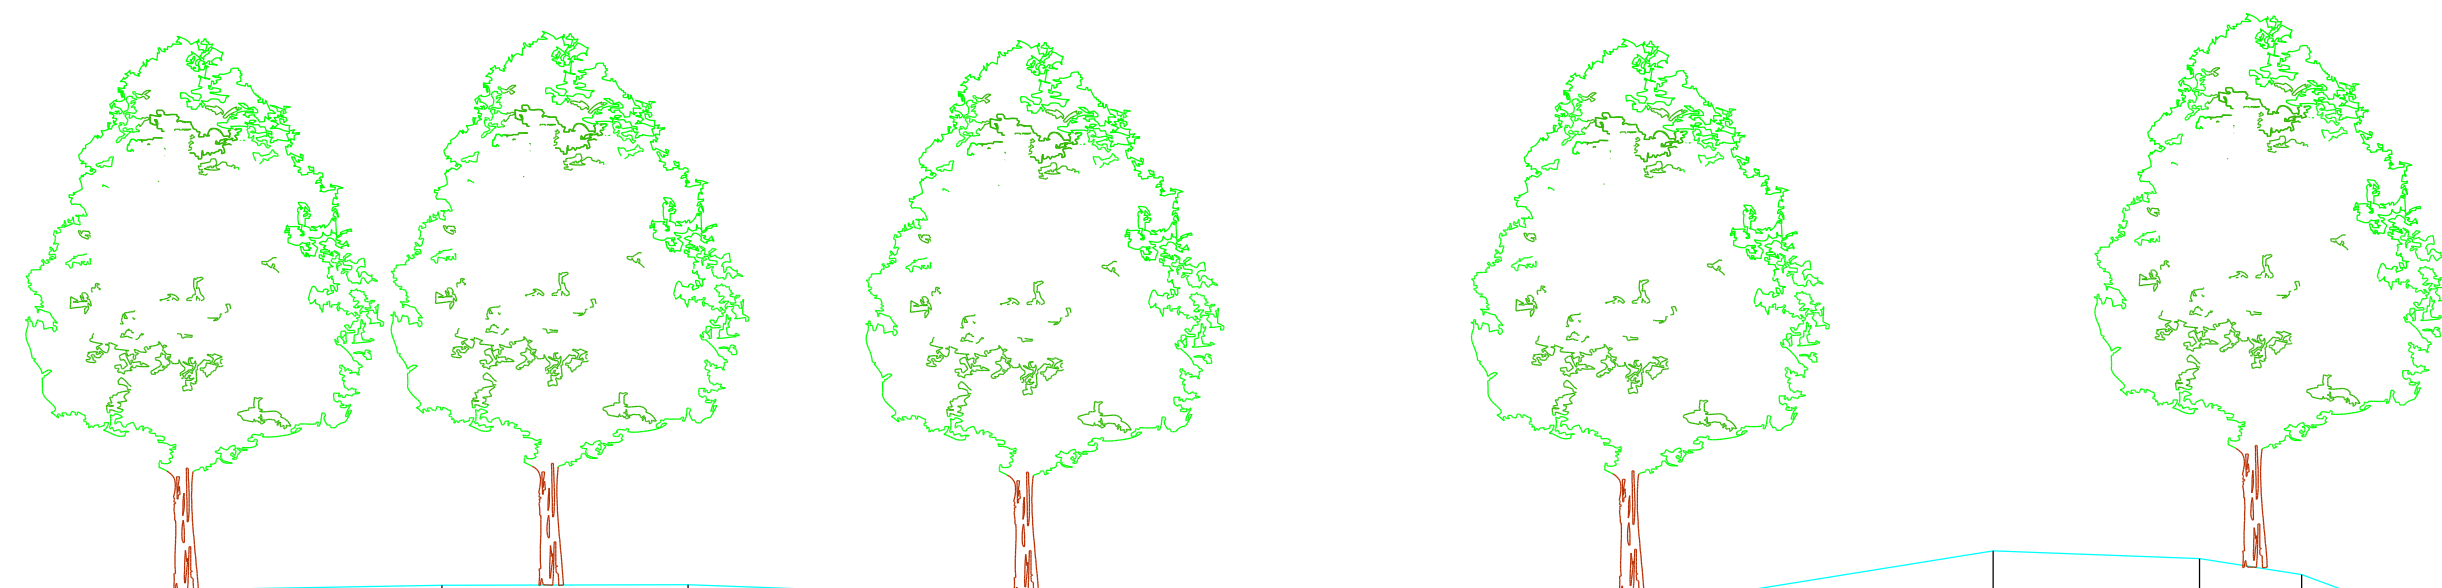

542 P.K. 22.78098

SCHALEN

HOOGTE 1: 100.00

LENGTE 1: 100.00

REFERENTIEVLAK 34.00

MATEN TERREIN	39.05	39.09	39.09	39.02	39.03	39.01	39.06	39.37	39.31	39.17	38.91	38.39	38.05			36.55	36.09	36.14	36.69	36.93	37.27	38.19	39.19	39.14	39.07		38.98		38.92	38.82	38.75	38.68	38.60	38.59	38.55				
TUSSENAFSTANDEN TERREIN		2.09	2.01	2.14	2.53	2.21	1.84	1.94	1.69	0.83	0.71	0.64	0.53	0.26	0.51	0.71	0.79	0.73	0.65	0.54	0.32	0.32	0.50	0.54	0.64	2.37		2.45	2.10	2.58	2.13	2.20	2.15	2.31					
GEKUMULEERDE AFSTANDEN TERREIN	-21.04	-18.95	-16.94	-14.80	-12.27	-10.06	-8.21	-6.28	-4.59	-3.76	-3.04	-2.40	-1.87		-1.00	-0.29	0.50	1.22	1.87	2.41	2.86	3.35	3.89	4.53		6.91		9.35	11.45	14.04	16.16	18.36	20.52	22.82					
MATEN SLIB		36.92																			36.55	36.09	36.14	36.69	36.93	37.27	37.49												
TUSSENAFSTANDEN SLIB		19.52																			0.51	0.71	0.79	0.73	0.65	0.54		20.28											
GEKUMULEERDE AFSTANDEN SLIB	-21.04																				-1.52	-1.00	-0.29	0.50	1.22	1.87	2.41	2.54	22.82										