


— — — — —

KWnr.612/20000-420

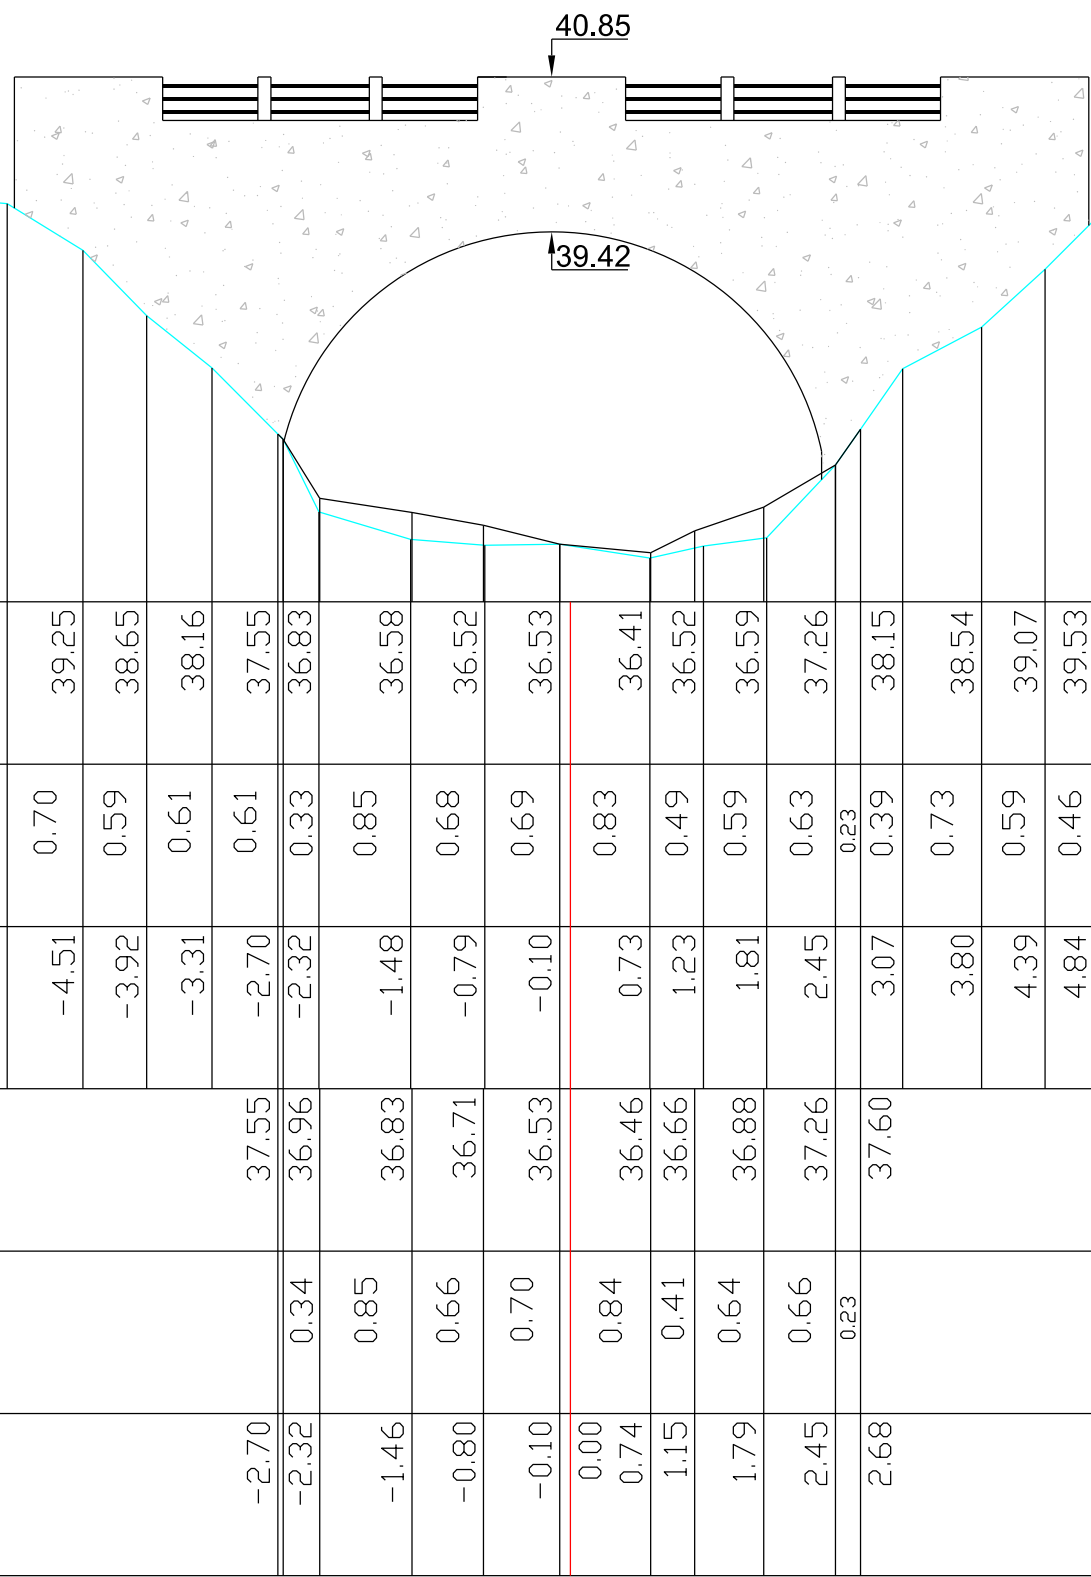

SCHALEN

HOOGTE 1: 100.00

LENGTE 1: 100.00

REFERENTIEVLAK 36.00

SCHALEN																																							
HOOGTE 1: 100.00																																							
LENGTE 1: 100.00																																							
REFERENTIEVLAK 36.00																																							
MATEN TERREIN	39.81	39.88	39.93	39.93	39.91	39.88	39.83	39.68	39.25	38.65	38.16	37.55	36.83	36.58	36.52	36.53	36.41	36.52	36.59	37.26	38.15	38.54	39.07	39.53	39.97	39.88	39.89	39.86	39.85	39.81	39.81	39.77	39.80	39.77	39.80	39.75	39.78	39.75	39.87
TUSSENAFSTANDEN TERREIN	2.38	2.69	3.12	3.06	3.26	2.92	1.68	0.70	0.59	0.61	0.61	0.33	0.85	0.68	0.69	0.83	0.49	0.59	0.63	0.23	0.39	0.73	0.59	0.46	2.67	1.45	1.38	1.84	0.56	2.43	2.22	1.01	1.66	0.99	1.82	0.93	0.73	2.00	
GEKUMULEERDE AFSTANDEN TERREIN	-24.32	-21.94	-19.25	-16.13	-13.07	-9.81	-6.89	-5.20	-4.51	-3.92	-3.31	-2.70	-2.32	-1.48	-0.79	-0.10	0.83	1.23	1.81	2.45	3.07	3.80	4.39	4.84	7.51	8.96	10.34	12.18	12.74	15.17	15.35	17.57	18.58	20.24	21.22	23.04	23.98	24.71	26.70
MATEN SLIB	37.55 36.96 36.83 36.71 36.53 36.46 36.66 36.88 37.26 37.60																																						
TUSSENAFSTANDEN SLIB	21.62 0.34 0.85 0.66 0.70 0.84 0.41 0.64 0.66 0.23																																						
GEKUMULEERDE AFSTANDEN SLIB	-24.32	24.02 26.70																																					