
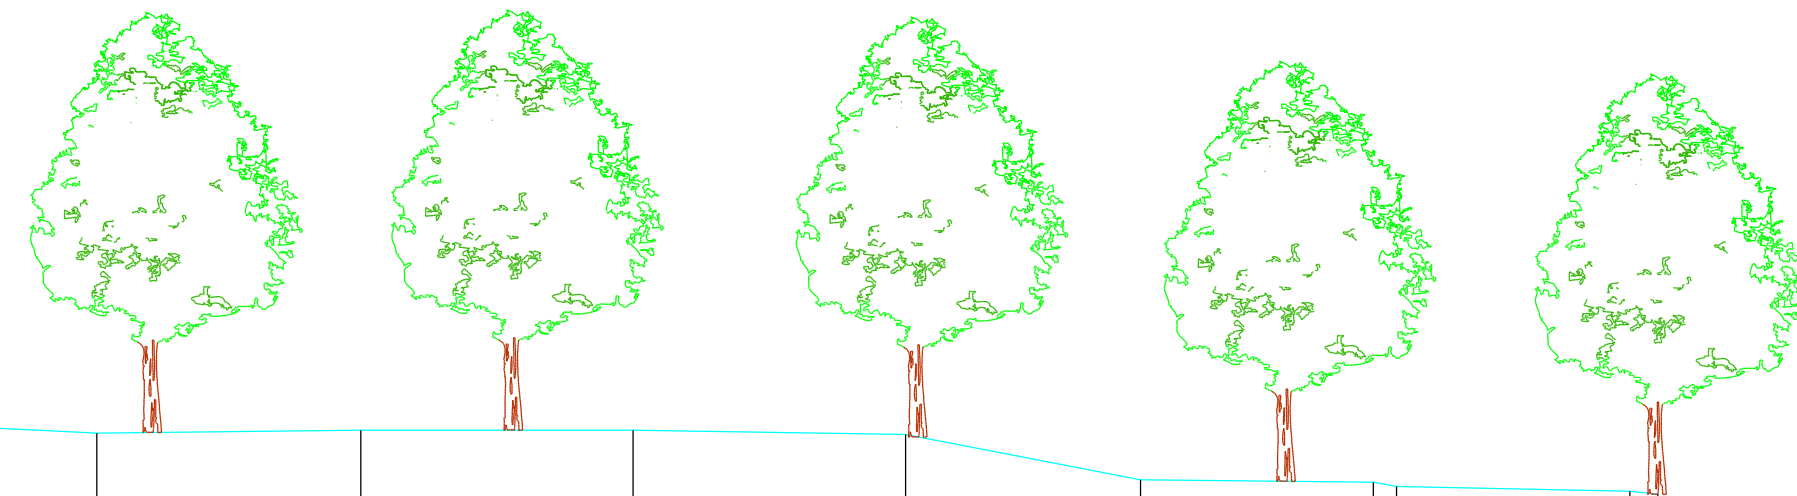


558 P.K. 23.48065

KUNSTWERK: 612/20000-430

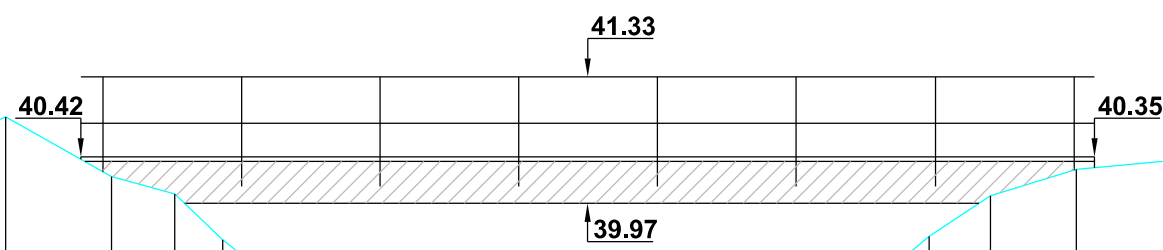

SCHALEN

HOOGTE 1: 100.00

LENGTE 1: 100.00

REFERENTIEVLAK 35.00

[illegible]