
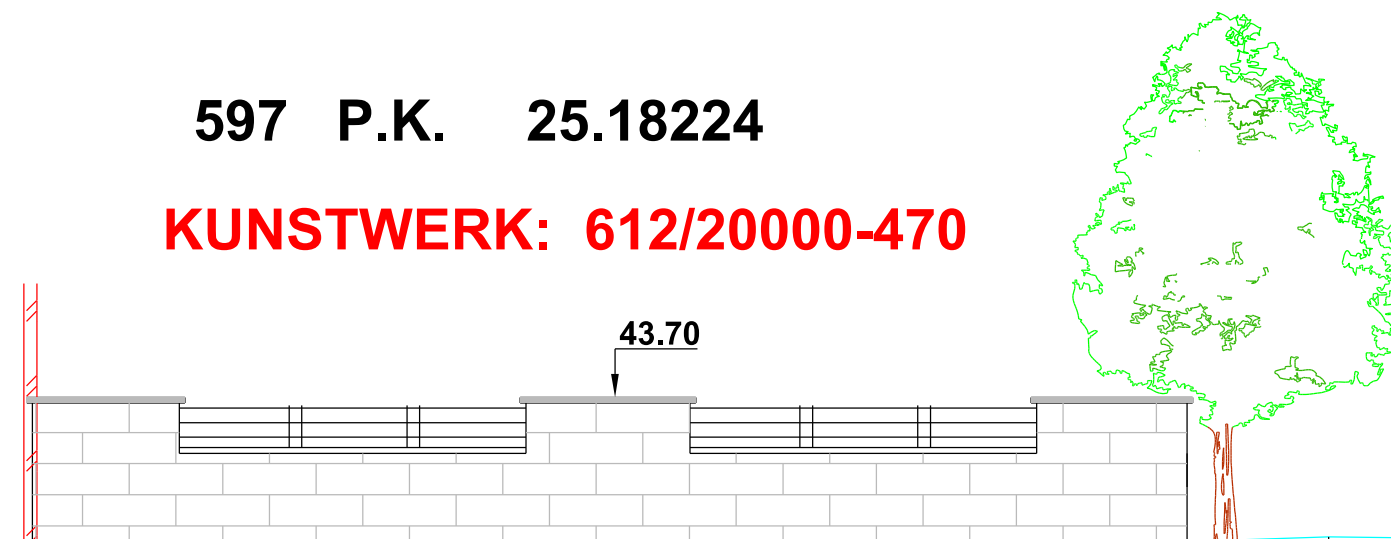


KUNSTWERK: 612/20000-470

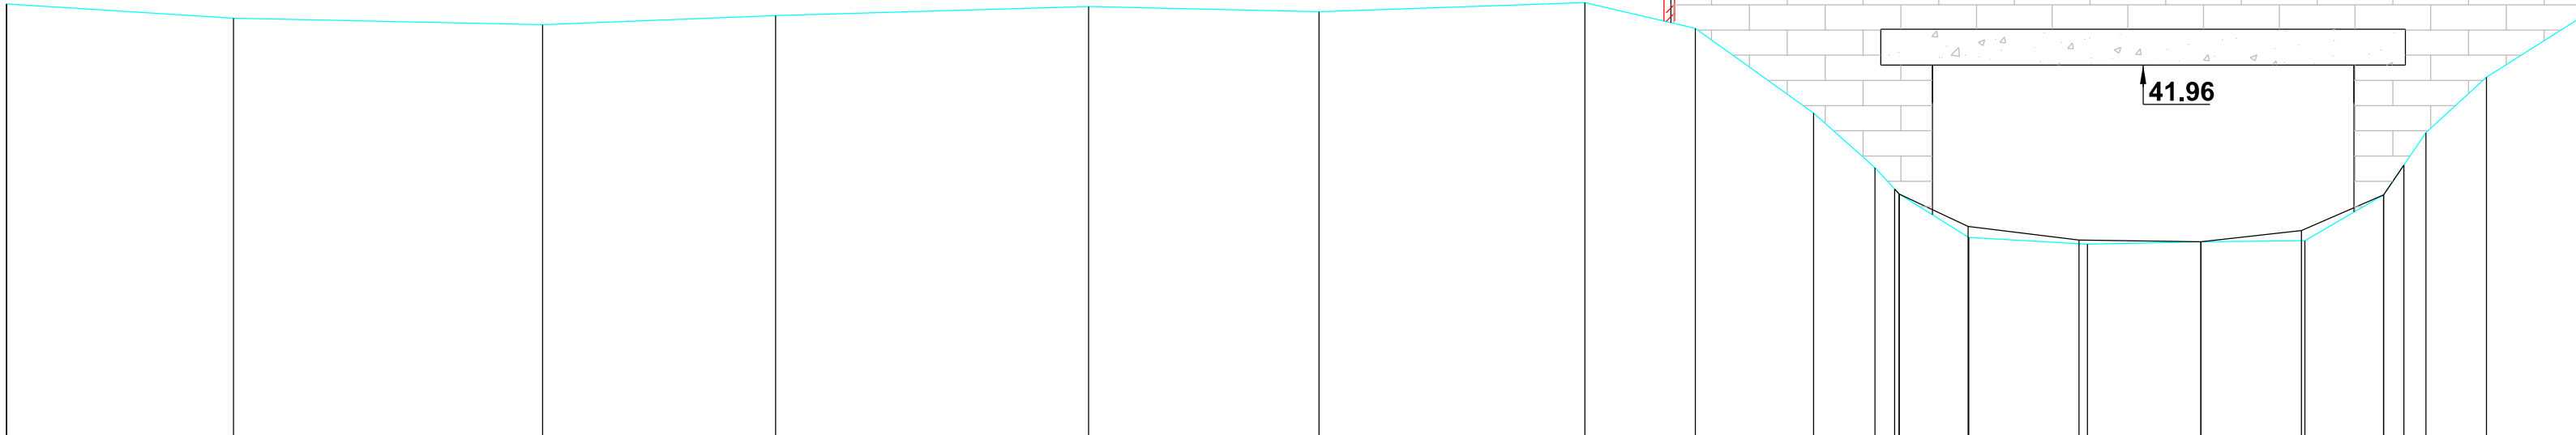

SCHALEN HOOGTE 1: 100.00 LENGTE 1: 100.00 REFERENTIEVLAK 38.00																											
MATEN TERREIN	42.61	42.46	42.39	42.48	42.58	42.53	42.62	42.35	41.45	40.87	40.60	40.14	40.07	40.09	40.10	40.59	41.25	41.83	42.45	42.50	42.47	42.51	42.54	42.63	42.66	42.77	42.77
TUSSENAFSTANDEN TERREIN	2.40	3.27	2.46	3.31	2.44	2.81	1.17	1.25	0.65	0.74	1.25	1.20	1.10	0.83	0.63	0.64	0.98	1.50	2.41	3.08	2.87	2.75	2.79	2.70	1.89		
GEKUMULEERDE AFSTANDEN TERREIN	-22.29	-19.90	-16.63	-14.17	-10.86	-8.42	-5.61	-4.45	-3.20	-2.55	-2.29	-1.55	-0.30	0.90	2.00	2.83	3.28	3.92	4.90	6.40	8.81	11.90	14.77	17.51	20.31	23.00	24.89
MATEN SLIB	40.65 40.60 40.25 40.11 40.09 40.21 40.59 40.90																										
TUSSENAFSTANDEN SLIB	19.96 0.73 1.17 1.29 1.06 0.87 0.21 21.85																										
GEKUMULEERDE AFSTANDEN SLIB	-22.30	-2.34 -2.29 -1.56 -0.39 0.90 1.96 2.83 3.04 24.89																									