


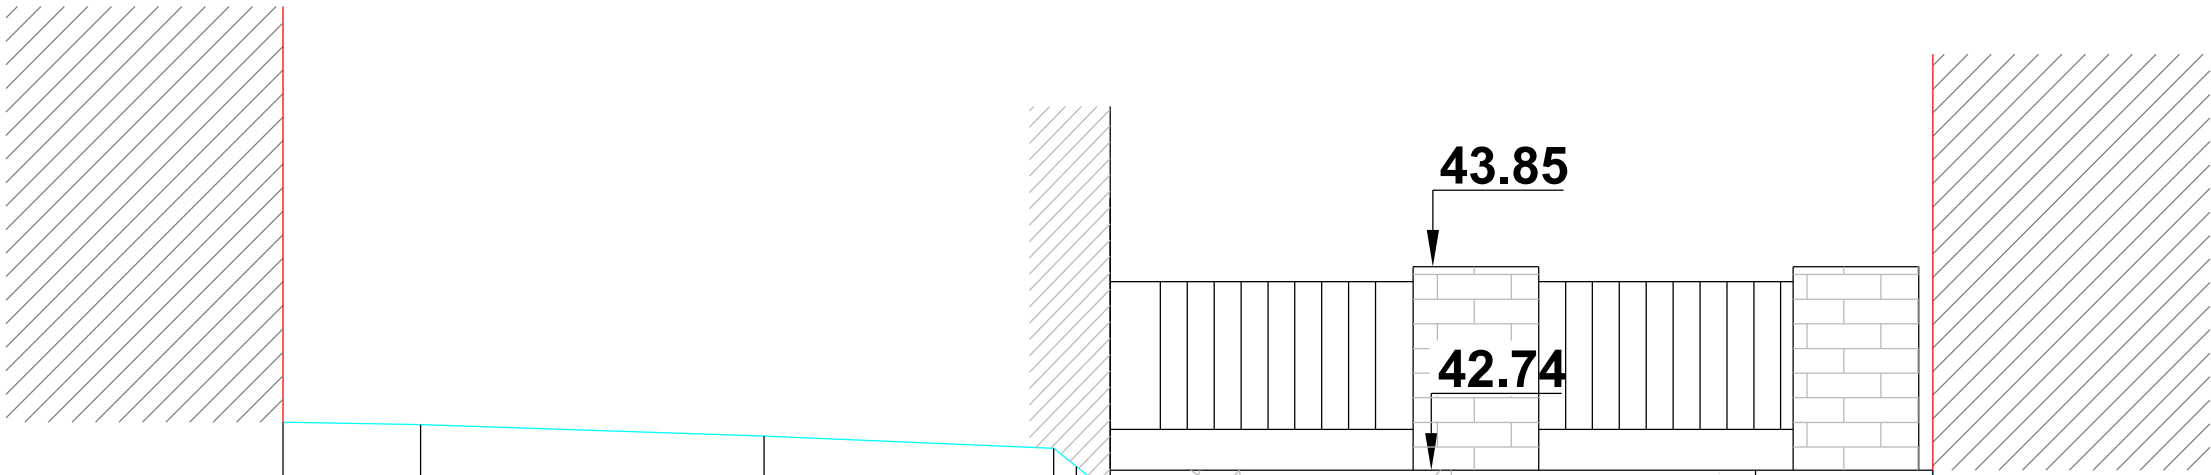

SCHALEN

HOOGTE 1: 100.00

LENGTE 1: 100.00

REFERENTIEVLAK 38.00

MATEN TERREIN	43.00	42.99	42.92	42.86	42.76	42.35	41.54	41.14	41.05	40.97	41.08	41.03	41.60	42.74
TUSSENAFSTANDEN TERREIN	0.74	1.86	1.57	0.12	0.52	0.19	0.35	0.84	0.88	0.88	0.74	0.68	0.28	0.16
GEKUMULEERDE AFSTANDEN TERREIN	-6.97	-6.23	-4.37	-2.80	-2.68	-2.16	-1.97	-1.62	-0.78	0.09	0.83	1.51	1.79	1.95
MATEN SLIB							41.14	41.05	40.97	41.08	41.03			
TUSSENAFSTANDEN SLIB			5.35				0.84	0.88	0.74	0.68	0.44			
GEKUMULEERDE AFSTANDEN SLIB	-6.97			-1.62	-0.78	0.09								