



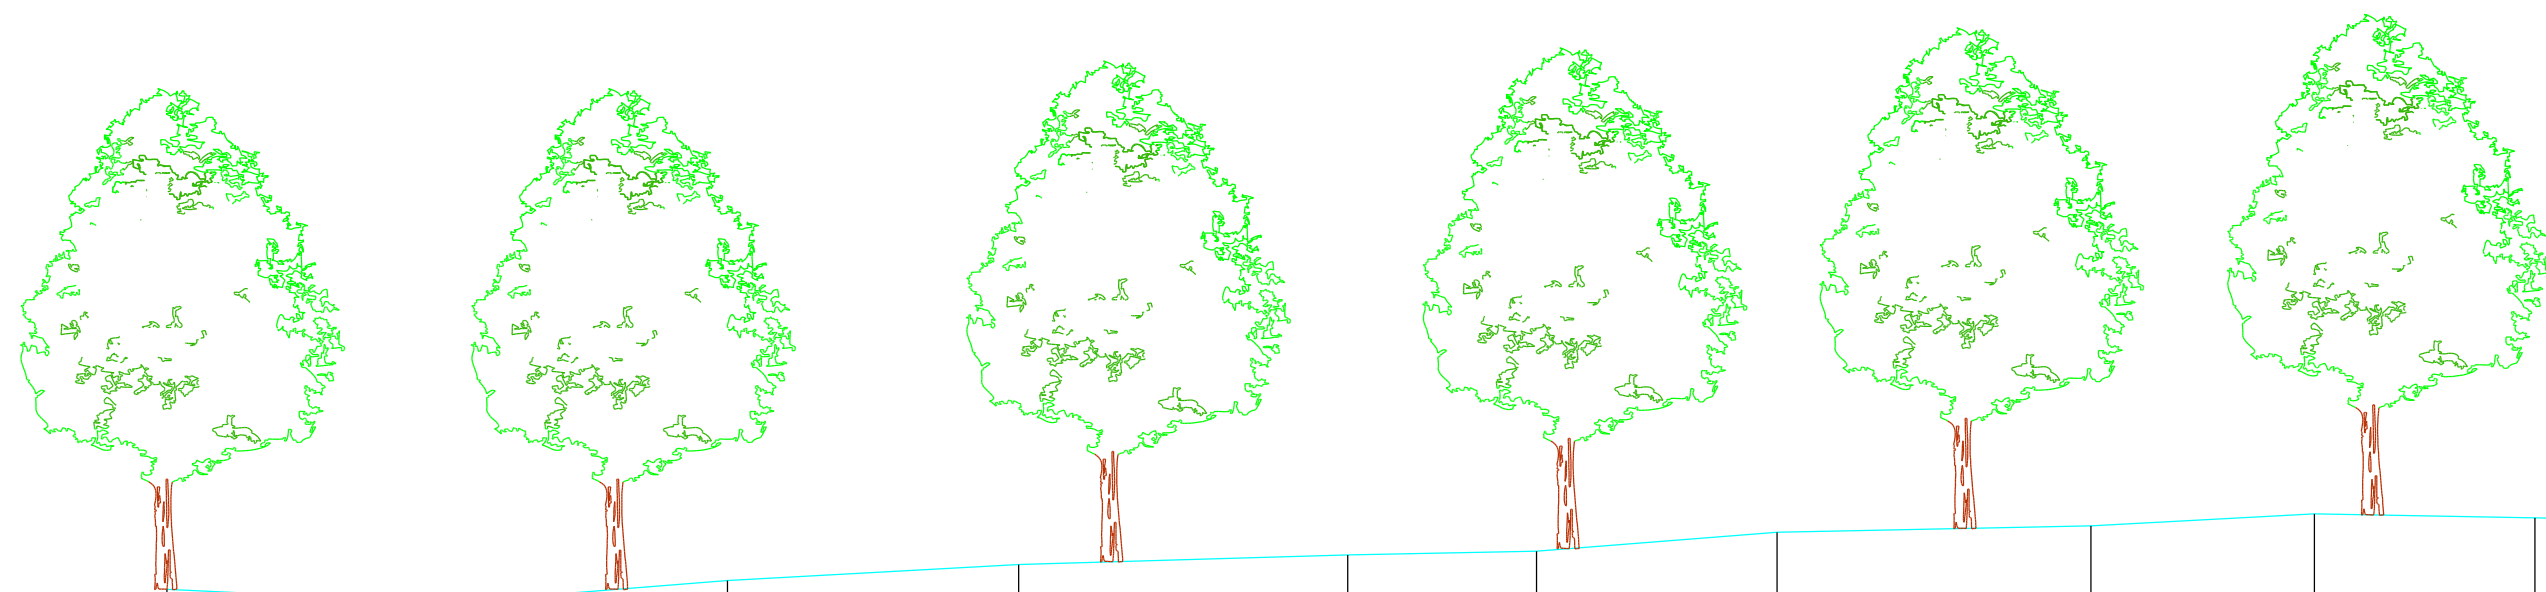

610 P.K. 25.78097

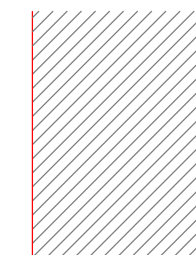

SCHALEN

HOOGTE 1: 100.00

LENGTE 1: 100.00

REFERENTIEVLAK 40.00

[illegible]