


630 P.K. 26.56691

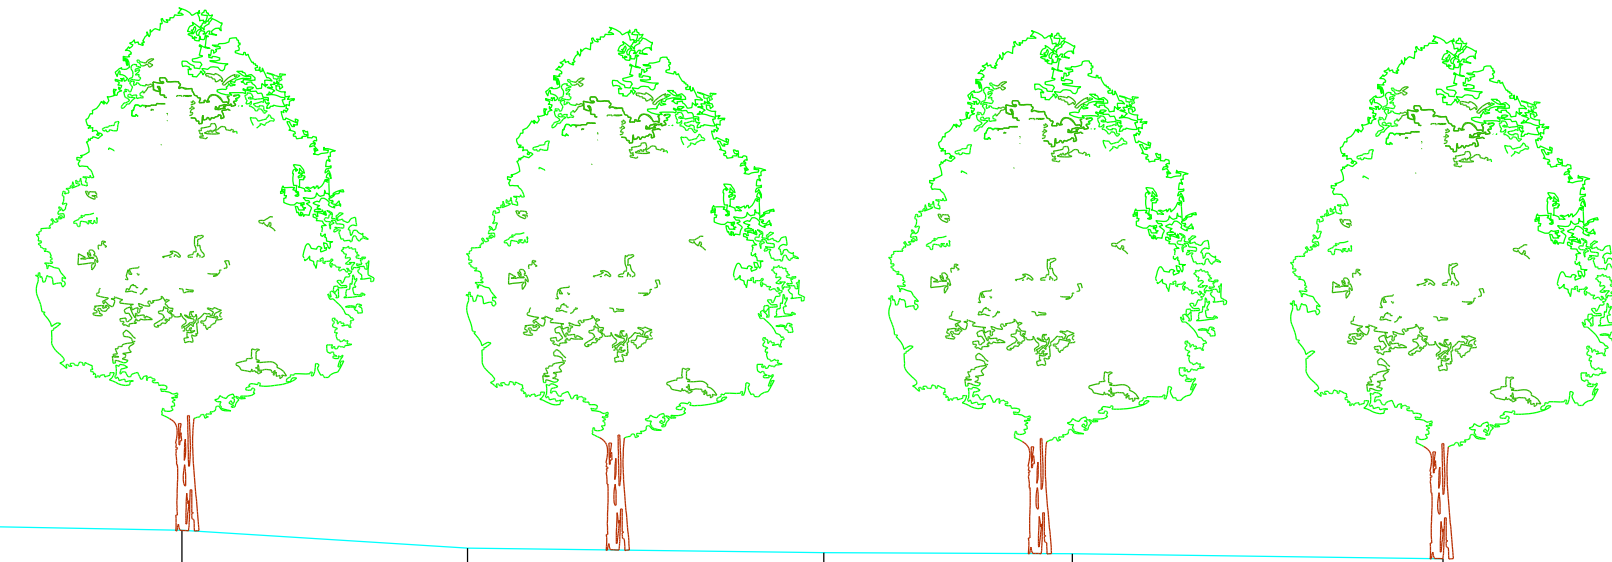

SCHALEN

HOOGTE 1: 100.00

LENGTE 1: 100.00

REFERENTIEVLAK 42.00

MATEN TERREIN	46.42	45.15	45.90	46.23	46.09	45.17	45.06	45.16	45.11	45.13	45.62	45.35	45.35	45.36	45.10	44.88	44.45	44.12	43.41	43.05	42.45	43.27	42.81	44.61	45.24	45.25	45.38	45.33	45.17	45.13	45.12	45.08
TUSSENAFSTANDEN TERREIN	1.04	1.75	1.85	1.58	1.62	2.06	1.21	1.08	1.25	1.79	1.19	1.15	1.29	1.29	0.51	0.58	0.40	0.50	0.84	0	0.81	0.88	0.81	0.58	0.77	1.83	3.33	2.58	2.47	3.08	2.15	3.21
GEKUMULEERDE AFSTANDEN TERREIN	-23.51	-22.47	-20.71	-18.86	-17.28	-15.65	-13.59	-12.38	-11.30	-10.05	-8.26	-7.08	-5.93	-4.64	-3.35	-2.84	-2.26	-1.86	-1.18	-0.34	0.46	1.34	2.15	2.89	3.66	5.50	8.83	11.41	13.88	16.97	19.11	22.32
MATEN SLIB																		43.70	43.41	43.21	43.20	43.27	43.44	43.63								
TUSSENAFSTANDEN SLIB																			0.50	0.81	0.83	0.88	0.71					20.07				
GEKUMULEERDE AFSTANDEN SLIB	-23.51																	-1.74	-1.18	-0.37	0.46	1.34	2.05	2.25								22.32