


KUNSTWERK: 612/20000-510

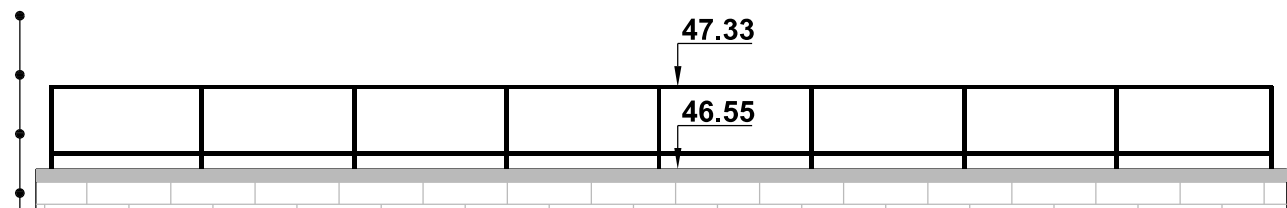


SCHALEN

HOOGTE 1: 100.00

LENGTE 1: 100.00

REFERENTIEVLAK	42.00
----------------	-------

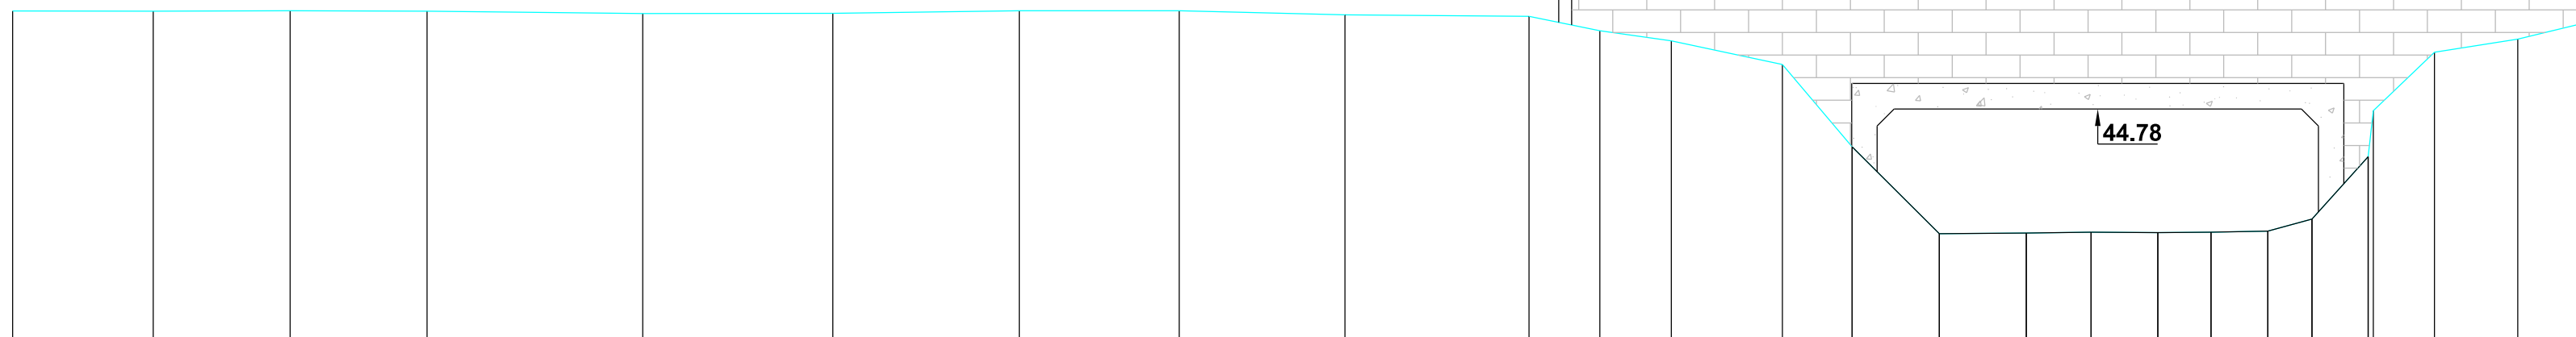SCHALEN																																				
HOOGTE 1: 100.00																																				
LENGTE 1: 100.00																																				
REFERENTIEVLAK 42.00																																				
MATEN TERREIN	45.94	45.93	45.94	45.93	45.91	45.91	45.94	45.94	45.89	45.87	45.70	45.58	45.30	44.33	43.31	43.31	43.32	43.32	43.33	43.34	43.48	44.22	44.76	45.45	45.60	45.80	46.08	46.14	46.21	46.21	46.19	46.21	46.20	46.19	46.22	46.20
TUSSENAFSTANDEN TERREIN	1.66	1.61	1.61	2.54	2.24	2.20	1.89	1.95	2.17	0.83	0.84	1.31	0.82	1.03	1.03	0.76	0.79	0.63	0.67	0.52	0.66	0.72	0.98	0.83	2.36	2.50	2.50	2.42	2.25	2.08	1.92	2.33	2.09	2.14		
GEKUMULEERDE AFSTANDEN TERREIN	-24.17	-22.51	-20.90	-19.29	-16.74	-14.50	-12.31	-10.42	-8.47	-6.30	-5.47	-4.62	-3.31	-2.49	-1.46	-0.44	0.32	1.11	1.74	2.41	2.93	3.59	3.65	4.37	5.35	6.18	8.54	11.04	13.54	15.96	18.21	20.29	22.21	24.54	26.63	28.77
MATEN SLIB														44.33	43.31	43.31	43.32	43.32	43.33	43.34	43.48	44.22														
TUSSENAFSTANDEN SLIB															1.03	1.03	0.76	0.79	0.63	0.67	0.52	0.66														
GEKUMULEERDE AFSTANDEN SLIB														-2.49	-1.46	-0.44	0.32	1.11	1.74	2.41	2.93	3.59														