


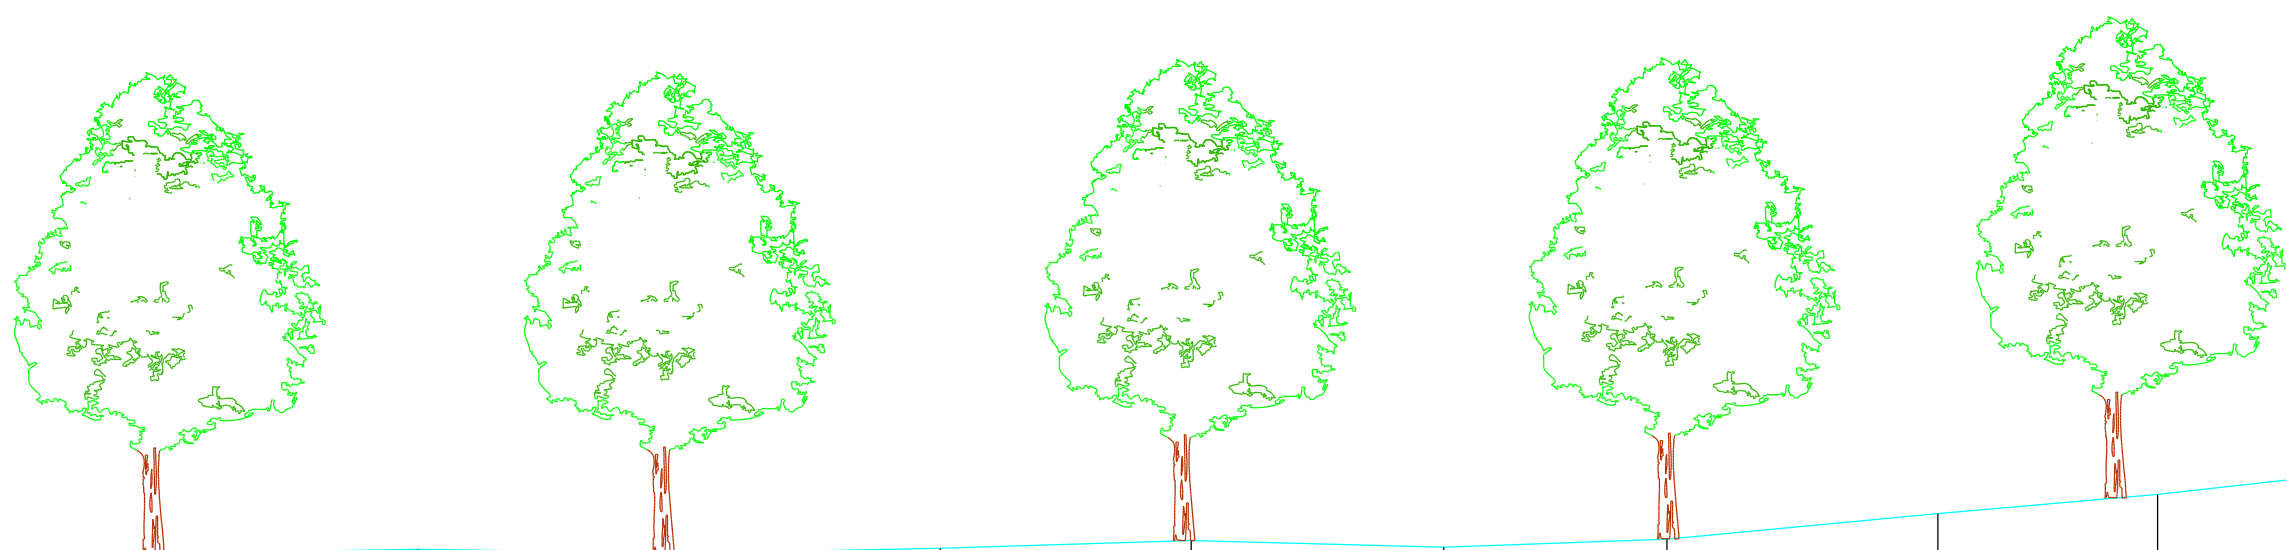

652 P.K. 27.47940

SCHALEN
HOOGTE 1: 100.00
LENGTE 1: 100.00
REFERENTIEVLAK 44.00

[illegible]