


709 P.K. 30.03969

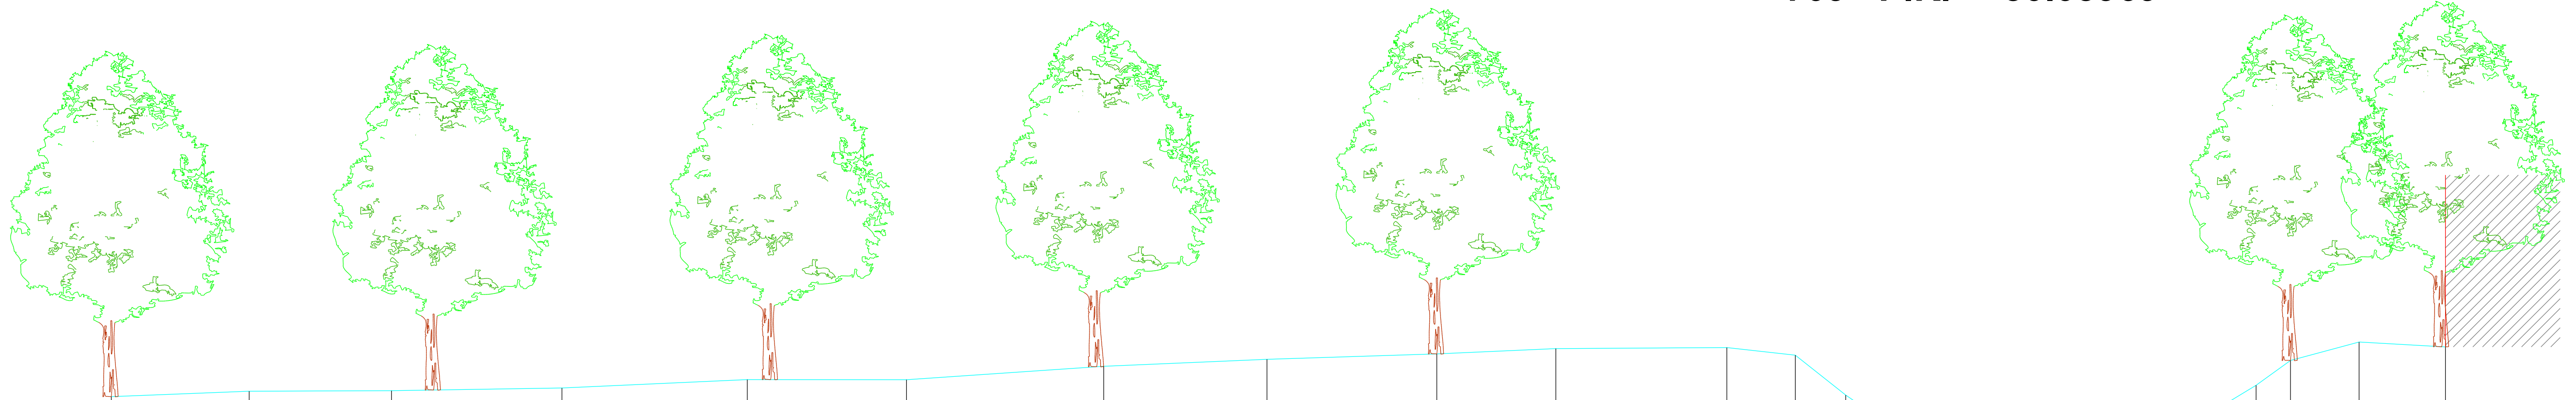

SCHALEN

HOOGTE 1: 100.00

LENGTE 1: 100.00

REFERENTIEVLAK 48.00

MATEN TERREIN	51.00		51.07	51.08	51.12	51.23	51.22	51.40	51.49	51.56	51.63	51.64	51.55	51.02	50.66		50.09	49.75	49.82	49.92	49.98	49.99			51.15	51.47	51.72	51.65		
TUSSENAFSTANDEN TERREIN		1.80	1.86	2.23	2.42	2.08	2.58	2.13	2.22	1.56	2.24	0.90	0.66	0.54		0.48	0.48	0.78	0.79	0.64	0.63			0.50	0.45	0.90	1.13			
GEKUMULEERDE AFSTANDEN TERREIN	-25.60	-23.80	-21.94	-19.71	-17.29	-15.20	-12.63	-10.49	-8.27	-6.71	-4.48	-3.58	-2.92	-2.39		-1.65	-1.17	-0.39	0.40	1.03	1.66			2.44	2.89	3.79	4.92			
MATEN SLIB		50.56																				50.09	49.75	49.82	49.92	49.98	49.99	50.43		
TUSSENAFSTANDEN SLIB		23.21																				0.48	0.48	0.78	0.79	0.64	0.63		3.10	
GEKUMULEERDE AFSTANDEN SLIB	-25.60													-2.39		-1.65	-1.17	-0.39	0.40	1.03	1.66	1.82					4.92			