


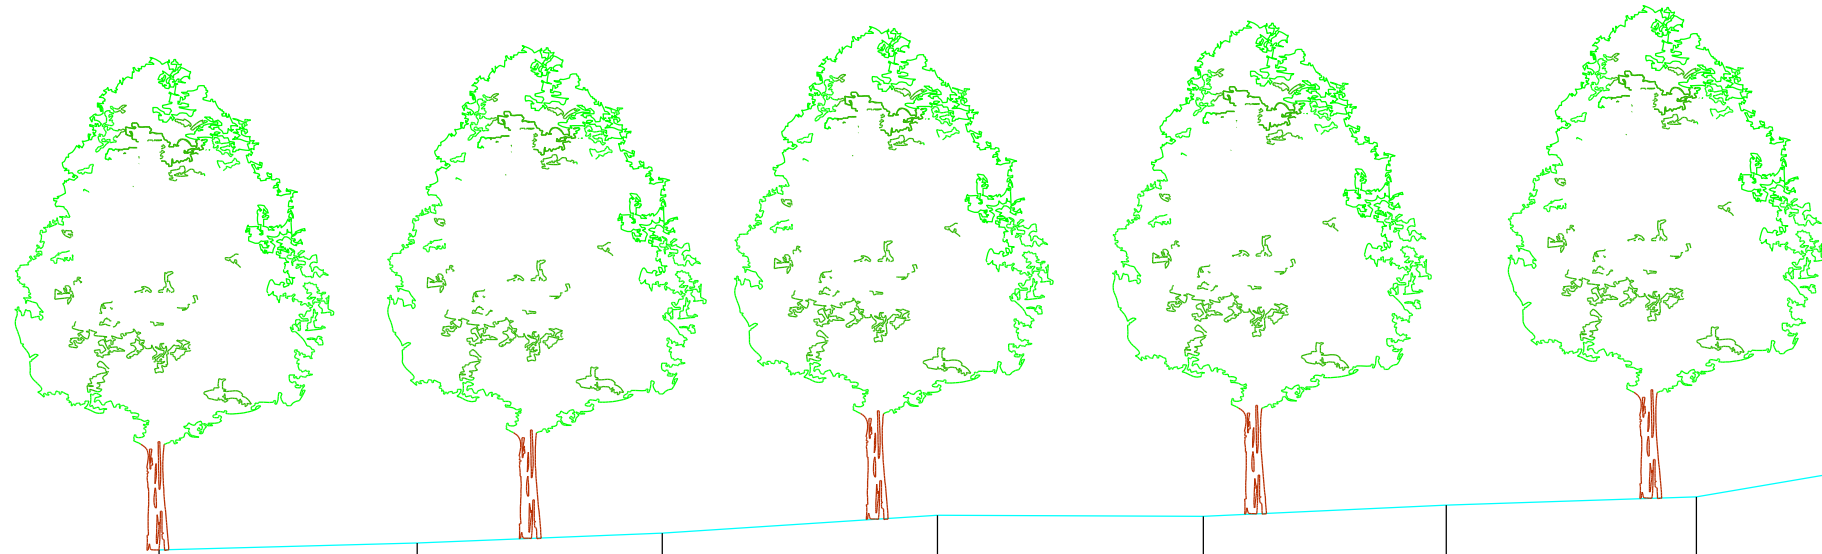

712 P.K. 30.11639

SCHALEN
HOOGTE 1: 100.00
LENGTE 1: 100.00
REFERENTIEVLAK 47.00

		712 P.K. 30.11639																												
SCHALEN																														
HOOGTE 1: 100.00																														
LENGTE 1: 100.00																														
REFERENTIEVLAK 47.00																														
MATEN TERREIN	51.76	51.82	51.91	52.08	52.07	52.17	52.25	52.69	52.91	52.88	52.37	51.39	50.86	50.78	50.04	49.99	50.02	51.25	51.50	51.92	54.70	54.88	54.89	55.04	55.16	55.32	55.39	55.42		
TUSSENAFSTANDEN TERREIN	2.37	2.25	2.52	2.44	2.23	2.30	2.58	2.51	1.24	0.83	0.37	0.33	0.22	1.00	1.07	1.48	0.44	1.31	2.03	5.44	1.49	1.65	2.44	2.20	2.85	2.08	2.12			
GEKUMULEERDE AFSTANDEN TERREIN	-23.88	-21.51	-19.26	-16.74	-14.30	-12.07	-9.77	-7.19	-4.68	-3.44	-2.61	-2.24	-1.91	-1.69	-0.69	0.38	1.86	2.30	3.61	5.64	11.08	12.57	14.22	16.66	18.85	21.71	23.79	25.91		
MATEN SLIB	50.78																													
TUSSENAFSTANDEN SLIB	22.19										1.00	1.07	1.49	24.04																
GEKUMULEERDE AFSTANDEN SLIB	-23.88											-1.69	-0.69	0.38	1.87															25.91