


DWARSPROFIEL 1

Hsch 1/100
Lsch 1/100
Vvlak 3.00 T.A.W.

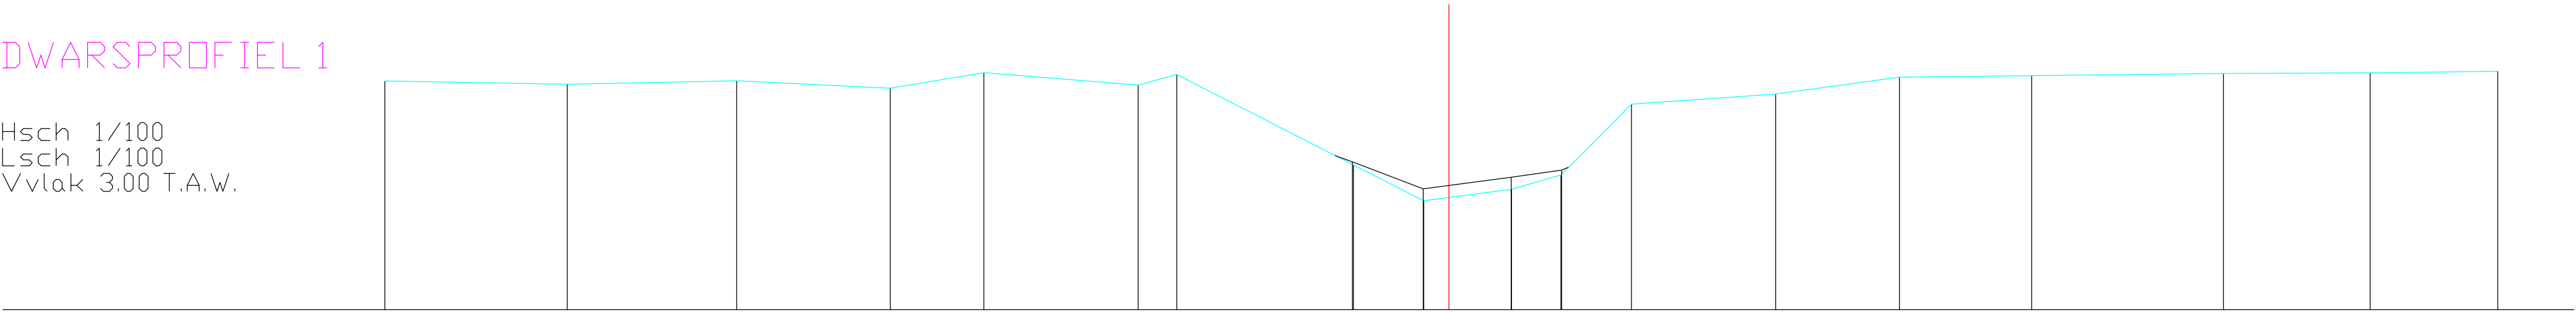

BODEMPEIL	7.49	7.43	7.50	7.35	7.65	7.41	7.62	5.84	5.14	5.36	5.65	7.04	7.24	7.57	7.60	7.64	7.65	7.68	
SLIBBODEM								5.90	5.37	5.60	5.74								
CUMULAFSTAND	-20.88	-17.30	-13.98	-10.96	-9.13	-6.10	-5.34	-1.87	-0.50	0.00	1.22	2.20	3.58	6.41	8.84	11.43	15.20	18.07	20.58
TUSSENAFSTAND		3.58	3.32	3.01	1.84	3.03	0.76	3.47	1.38	0.50	1.22	0.97	1.38	2.83	2.43	2.59	3.77	2.88	2.50