


DWARSPROFIEL 10

Hsch 1/100
Lsch 1/100
Vvlak 3.00 T.A.W.

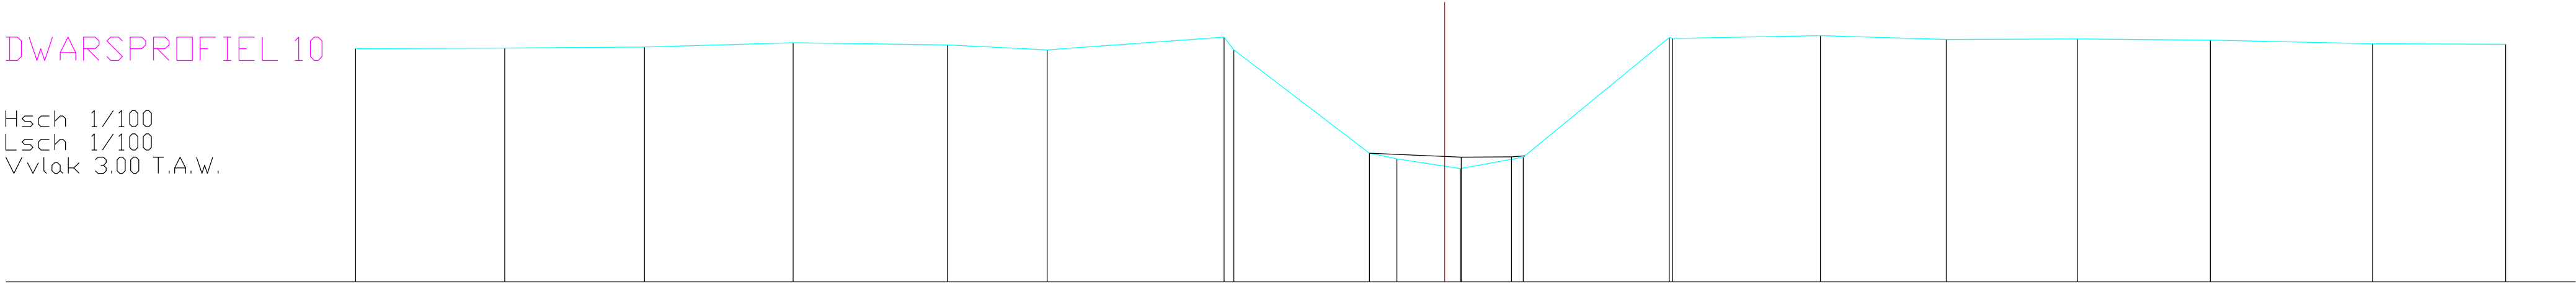

BODEMPEIL	8.00	8.01	8.04	8.13	8.08	7.97	8.25	7.97	5.76	5.64	5.43	5.67	5.67	8.24	8.22	8.28	8.20	8.21	8.18	8.11	8.10	
SLIBBODEM									5.76		5.67	5.68										
CUMULAFSTAND	-23.36	-20.16	-17.16	-13.97	-10.66	-8.53	-4.73	-4.52	-1.61	-1.02	0.00	0.33	1.68	4.82	4.89	8.06	10.76	13.57	16.42	19.90	22.75	
TUSSENAFSTAND		3.20	2.99	3.19	3.31	2.14	3.80	0.21	2.91	0.59	1.02	0.33	1.35	3.13	0.07	3.17	2.70	2.81	2.85	3.48	2.86	