


DWARSPROFIEL 100

Hsch 1/100
Lsch 1/100
Vvlak 8.00 T.A.W.

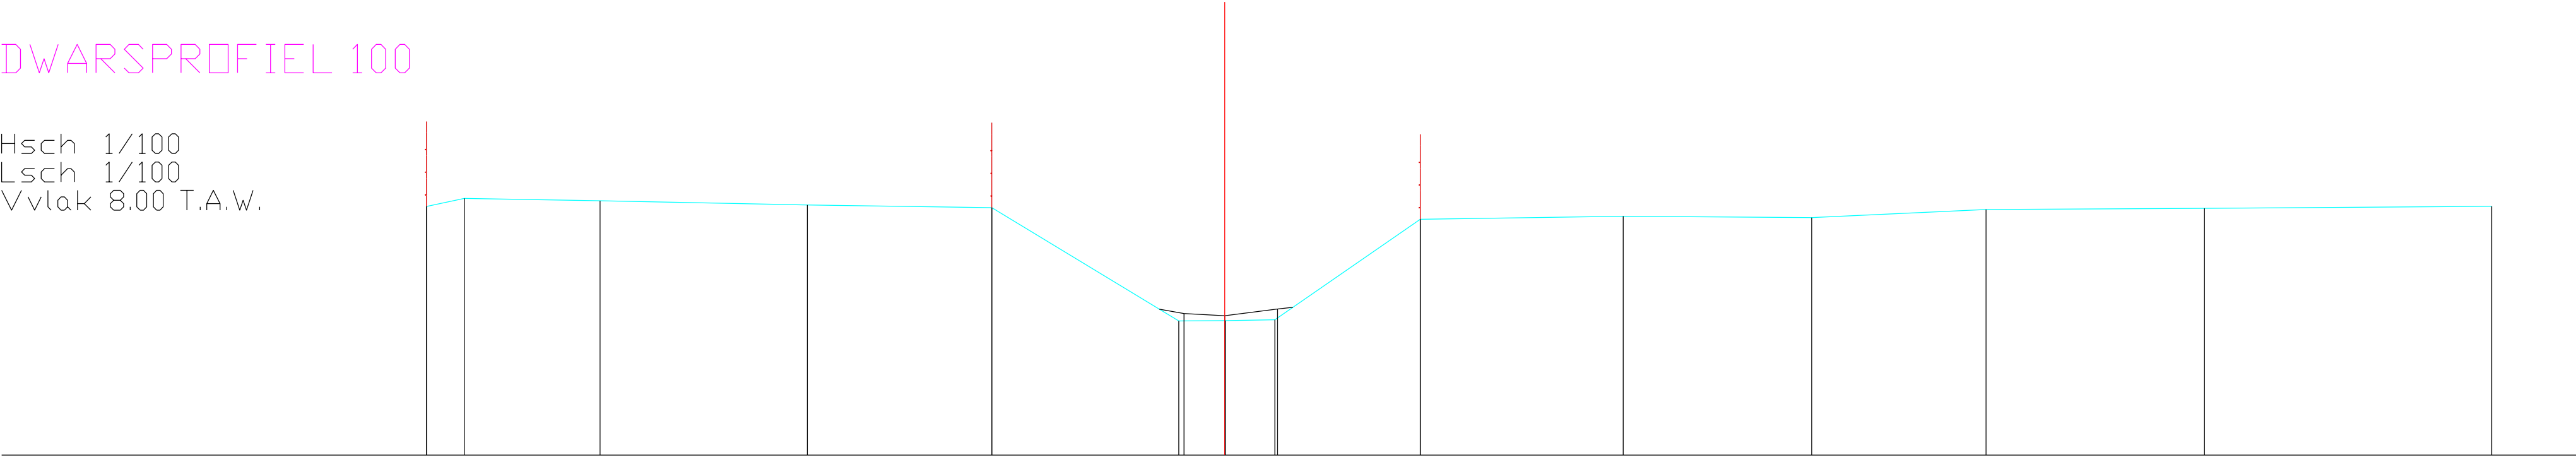

BODEMPEIL	10.39	10.53	10.49	10.42	10.37	8.37	8.38	8.39	10.16	10.22	10.19	10.34	10.36	10.39	
SLIBBODEM						8.50	8.46	8.58							
CUMULAFSTAND	-14.10	-13.43	-11.03	-7.37	-4.11	-0.81	0.00	0.01	3.45	7.04	10.36	13.44	17.30	22.37	
TUSSENAFSTAND	0.67	2.40	3.66	3.26	3.30	0.81	0.01	0.87	2.57	3.58	3.33	3.08	3.86	5.07	