


DWARSPROFIEL 101

Hsch 1/100
Lsch 1/100
Vvlak 6.00 T.A.W.

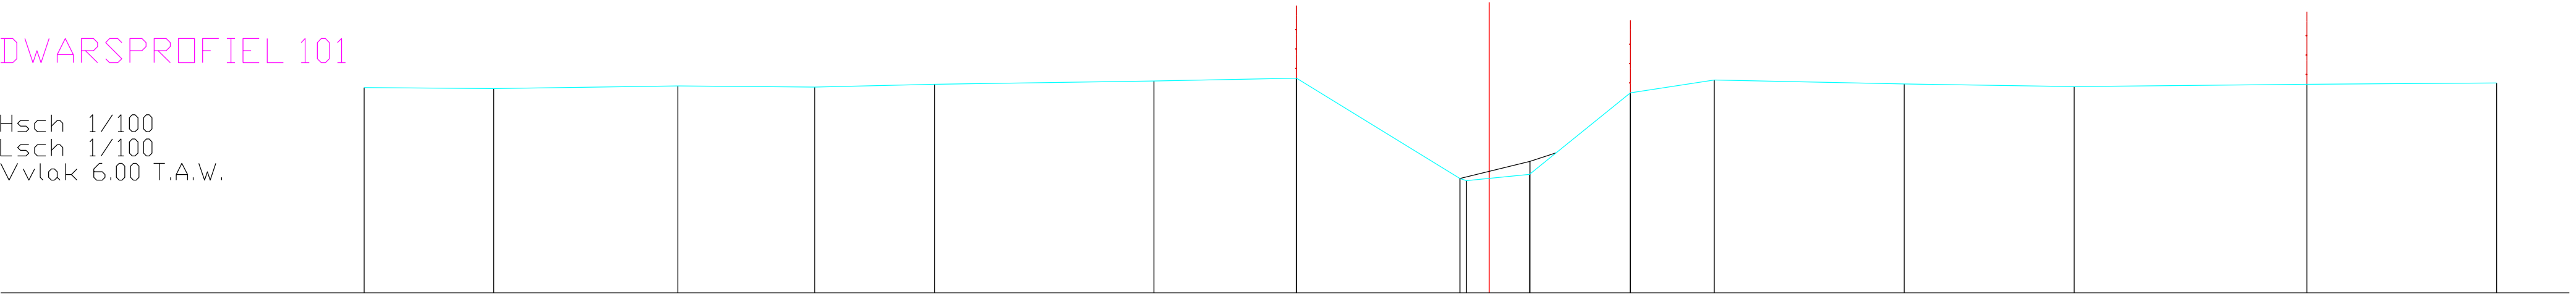

BODEMPEIL	10.24	10.22	10.27	10.25	10.31	10.37	10.43	8.36	8.32	8.44	10.13	10.39	10.31	10.26	10.31	10.33
SLIBBODEM								8.36		8.71						
CUMULAFSTAND	-23.21	-20.54	-16.74	-13.91	-11.45	-6.92	-3.98	-0.61	-0.47	0.00	2.91	4.64	8.56	12.06	16.86	20.78
TUSSENAFSTAND		2.67	3.80	2.82	2.47	4.53	2.94	3.37	0.14	0.47	0.83	2.08	1.73	3.92	3.51	4.80