


DWARSPROFIEL 102

Hsch 1/100
Lsch 1/100
Vvlak 6.00 T.A.W.

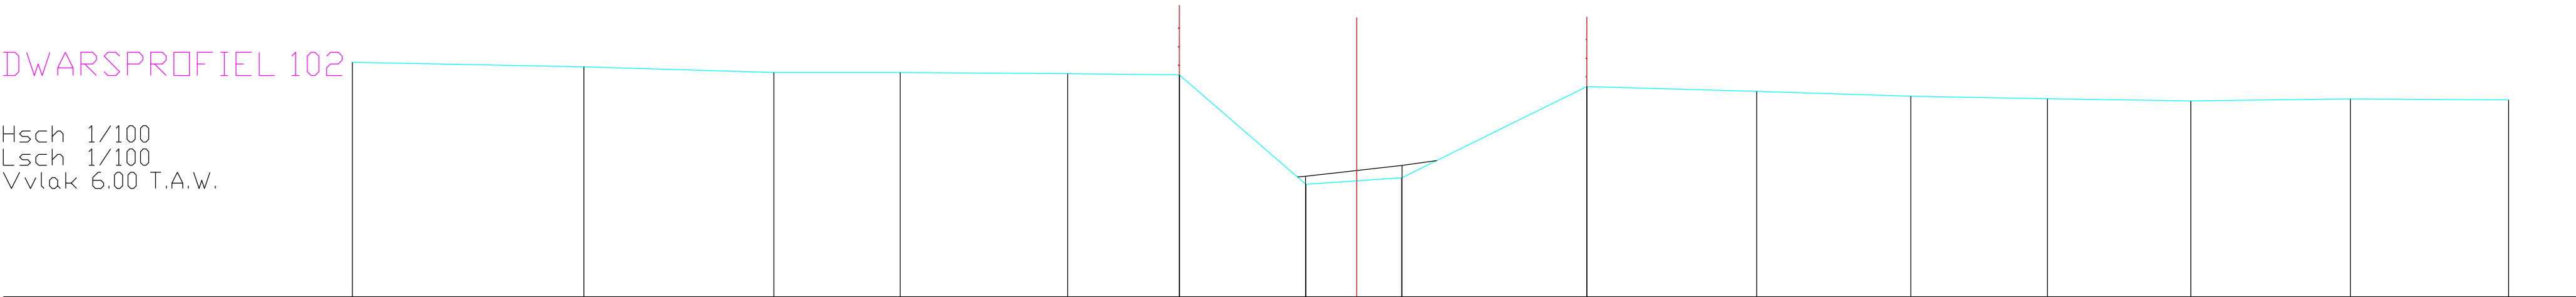

BODEMPEIL	11.03	10.94	10.82	10.82	10.79	10.77	8.41	8.55	10.51	10.41	10.31	10.25	10.21	10.25	10.23	
SLIBBODEM							8.59	8.82								
CUMULAFSTAND	-21.59	-16.61	-12.53	-9.81	-6.21	-3.81	-1.09	0.00	4.95	8.60	11.91	14.84	17.93	21.36	24.76	
TUSSENAFSTAND	4.98	4.08	2.72	3.60	2.40	2.72	1.09	0.97	3.98	3.65	3.31	2.93	3.08	3.43	3.40	