


DWARSPROFIEL 103

Hsch 1/100  
Lsch 1/100  
Vvlak 6.00 T.A.W.

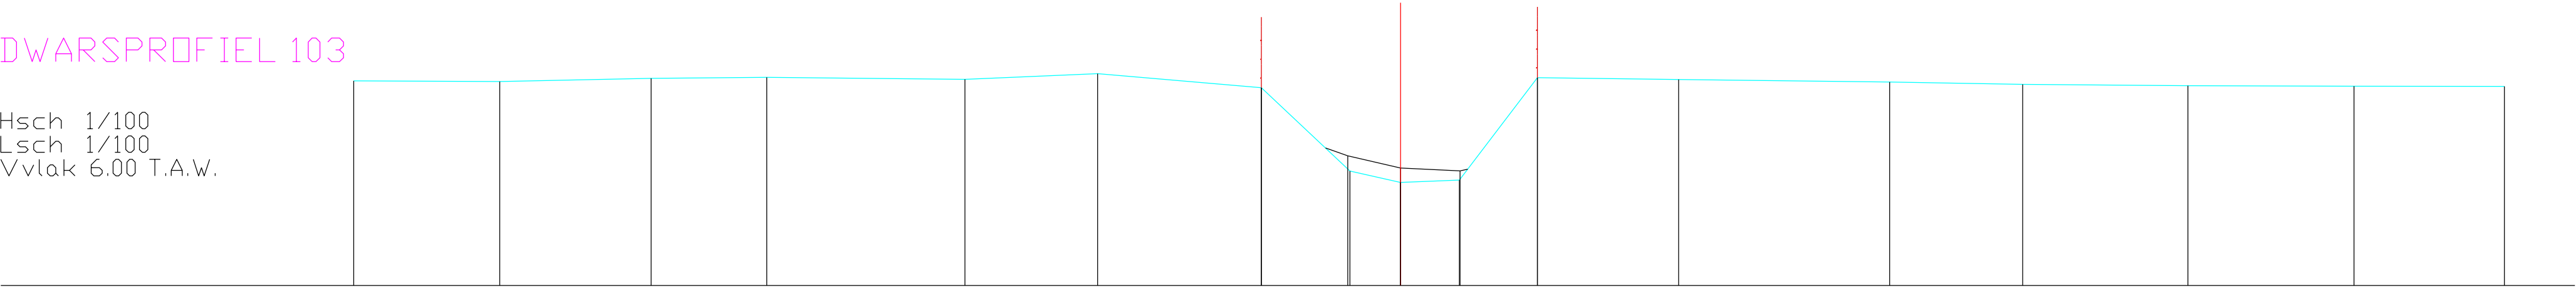

|               |        |        |        |        |       |       |       |       |       |      |       |       |       |       |       |       |       |
|---------------|--------|--------|--------|--------|-------|-------|-------|-------|-------|------|-------|-------|-------|-------|-------|-------|-------|
| BODEMPEIL     | 10.34  | 10.33  | 10.39  | 10.42  | 10.38 | 10.50 | 10.19 | 8.43  | 8.19  | 8.23 | 10.41 | 10.37 | 10.32 | 10.27 | 10.24 | 10.23 | 10.22 |
| SLIBBODEM     |        |        |        |        |       |       |       | 8.75  | 8.49  | 8.43 |       |       |       |       |       |       |       |
| CUMULAFSTAND  | -22.25 | -19.14 | -15.93 | -13.47 | -9.26 | -6.44 | -2.96 | -1.08 | -0.01 | 0.00 | 2.91  | 5.91  | 10.39 | 13.22 | 16.74 | 20.26 | 23.46 |
| TUSSENAFSTAND | 3.11   | 3.22   | 2.46   | 4.21   | 2.82  | 3.48  | 1.88  | 1.07  | 0.01  | 1.25 | 1.66  | 3.00  | 4.48  | 2.83  | 3.51  | 3.53  | 3.19  |