


DWARSPROFIEL 104

Hsch 1/100
Lsch 1/100
Vvlak 6.00 T.A.W.

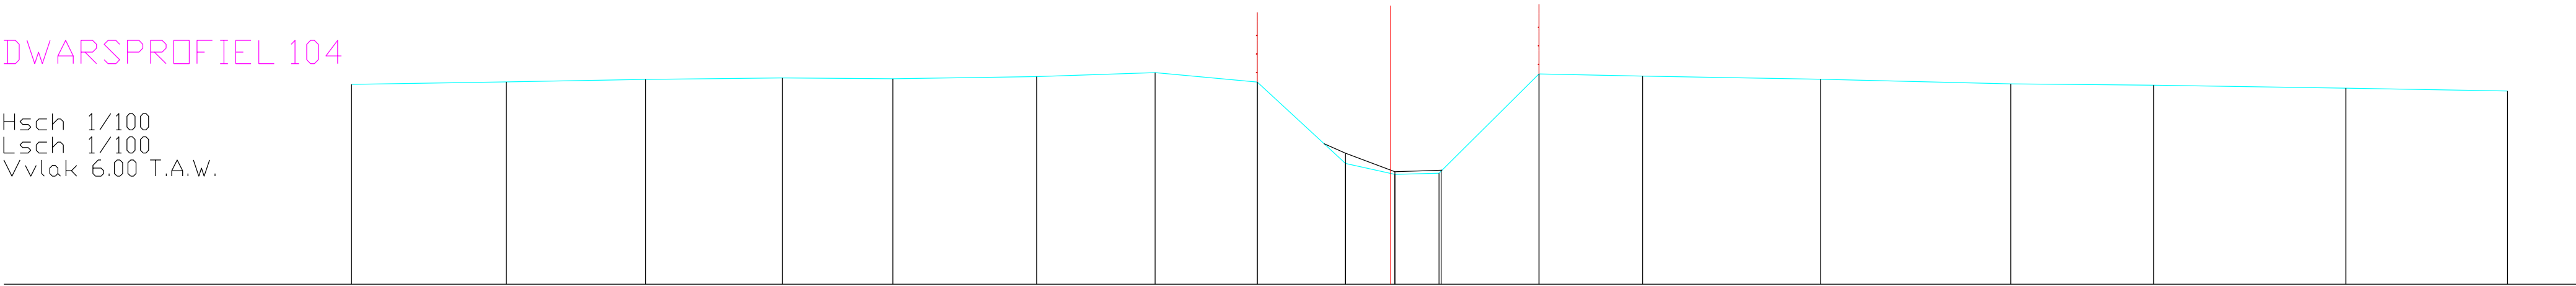

BODEMPEIL	10.30	10.36	10.41	10.44	10.43	10.47	10.56	10.35	8.60	8.36	8.39	10.53	10.48	10.41	10.32	10.28	10.22	10.16
SLIBBODEM									8.82	8.42	8.45							
CUMULAFSTAND	-22.41	-19.08	-16.08	-13.12	-10.74	-7.64	-5.08	-2.88	-0.98	0.00	0.09	3.20	5.43	9.27	13.37	16.45	20.60	24.08
TUSSENAFSTAND	3.34	3.00	2.95	2.38	3.10	2.55	2.20	1.90	0.98	0.09	0.95	2.16	2.23	3.84	4.10	3.08	4.14	3.49