


DWARSPROFIEL 105

Hsch 1/100
Lsch 1/100
Vvlak 6.00 T.A.W.

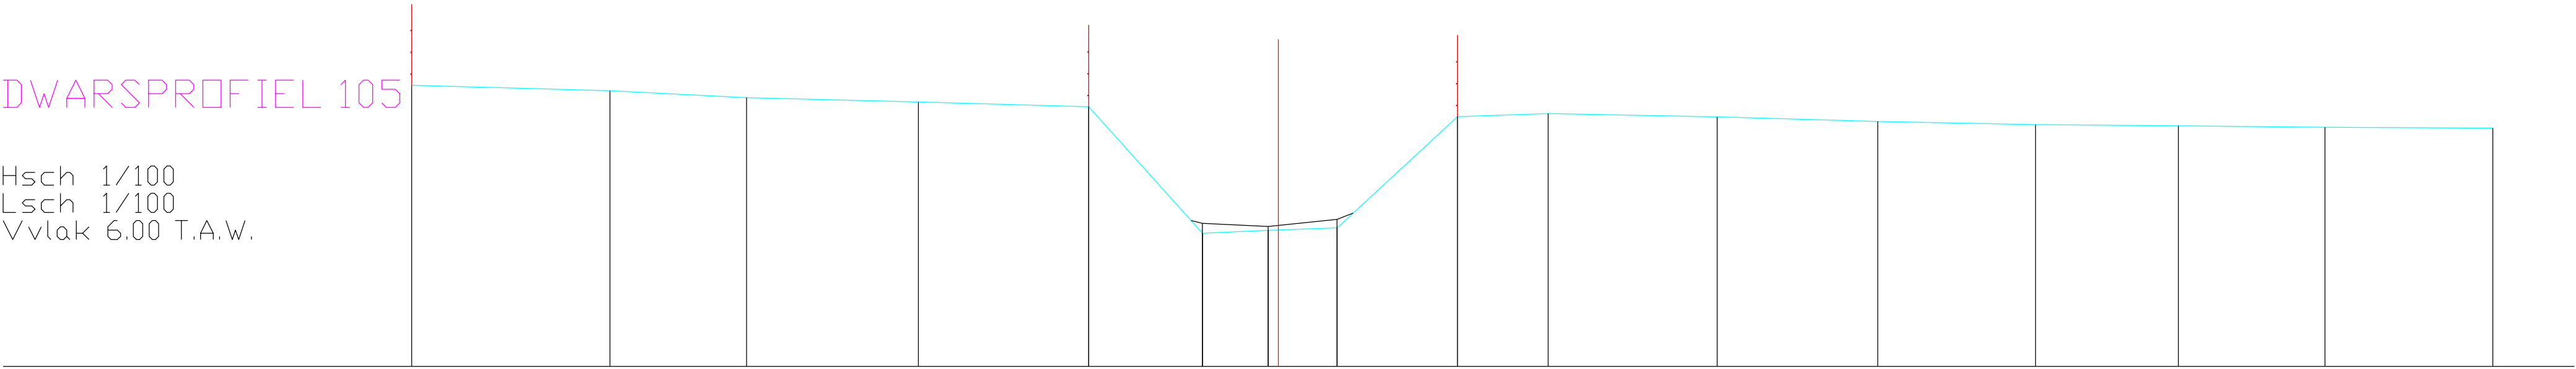

BODEMPEIL	11.15		11.06		10.93		10.85		10.76		8.44	8.50		8.54		10.58		10.64		10.58		10.49		10.43		10.41		10.39		10.37	
SLIBBODEM											8.62	8.57		8.70																	
CUMULAFSTAND	-15.91		-12.27		-9.76		-6.61		-3.48		-1.39	-0.19	0.00	1.08		3.29		4.95		8.06		11.00		13.90		16.52		19.21		22.29	
TUSSENAFSTAND		3.64		2.51		3.15		3.13		2.09	1.20	0.19	1.08		2.21	1.66		3.10		2.95		2.89		2.62		2.69		3.08			