


DWARSPROFIEL 106

Hsch 1/100
Lsch 1/100
Vvlak 6.00 T.A.W.

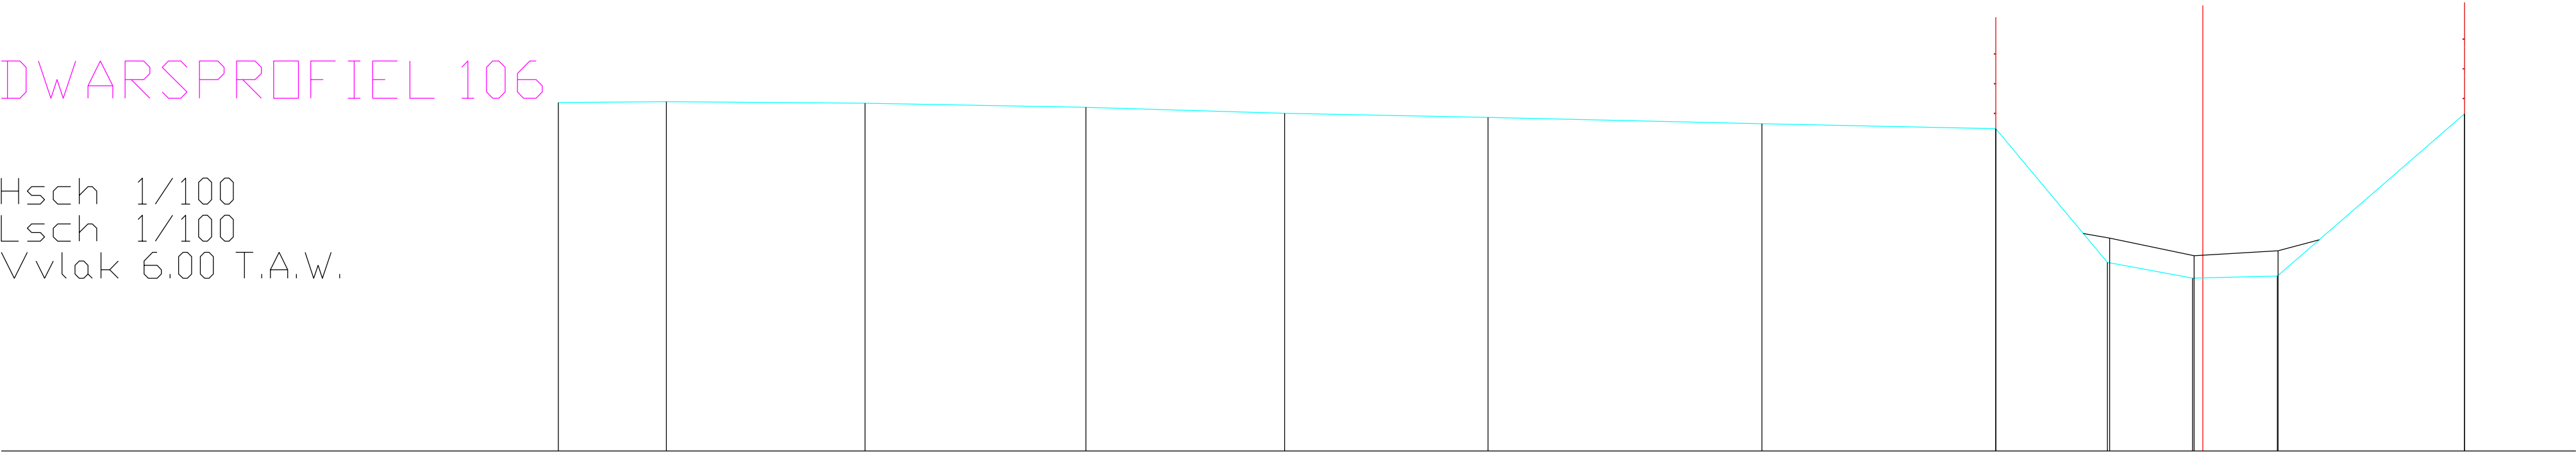

BODEMPEIL	10.69	10.70	10.68	10.63	10.55	10.49	10.41	10.34	8.54	8.33	8.36	10.54
SLIBBODEM									8.87	8.63	8.70	
CUMULAFSTAND	-22.14	-20.69	-18.01	-15.04	-12.36	-9.62	-5.94	-2.79	-1.28	-0.14	0.00	3.52
TUSSENAFSTAND	1.45	2.68	2.97	2.67	2.74	3.69	3.15	1.50	1.15	0.14	1.00	2.52