


DWARSPROFIEL 108

Hsch 1/100
Lsch 1/100
Vvlak 6.00 T.A.W.

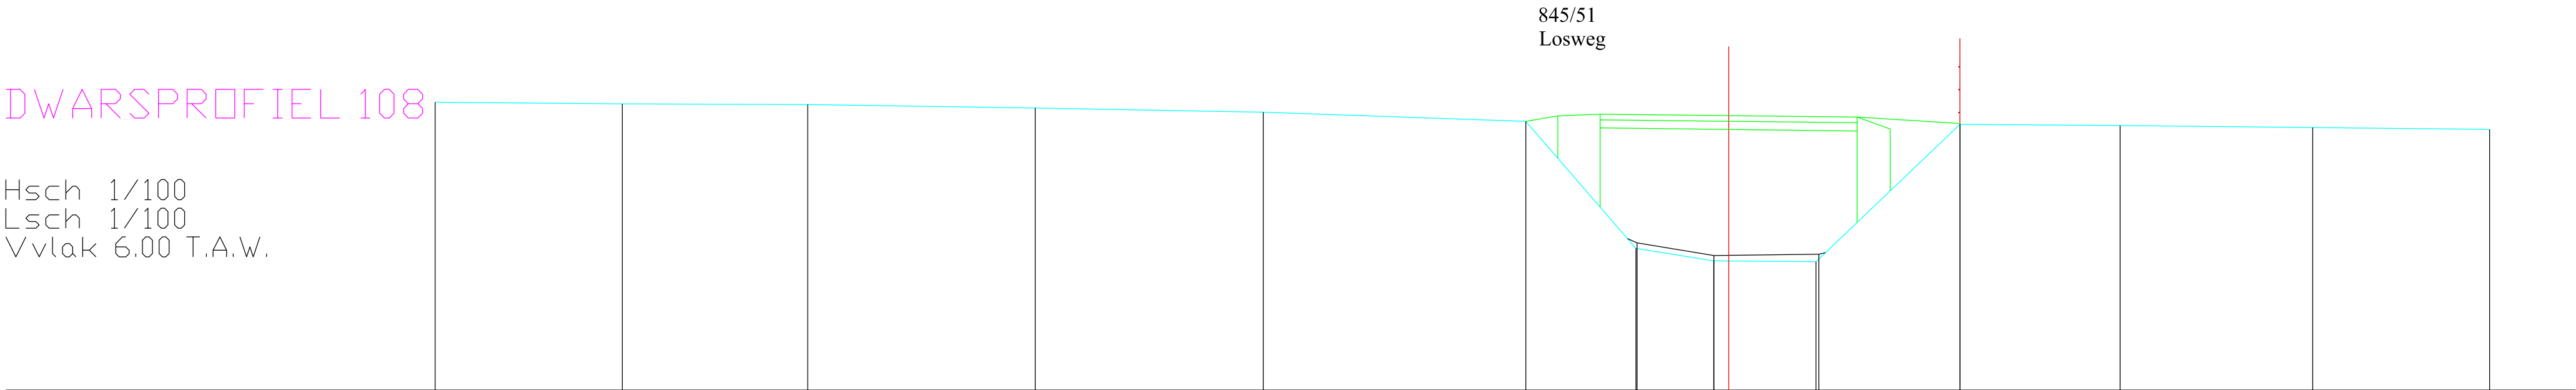

BODEMPEIL	11.03	11.00	10.99	10.93	10.85	10.69	8.47	8.26	8.24	10.64	10.62	10.58	10.55
SLIBBODEM							8.57	8.35	8.37				
CUMULAFSTAND	-22.60	-19.33	-16.09	-12.11	-8.13	-3.54	-1.62	-0.26	0.00	1.53	4.04	6.84	10.20
TUSSENAFSTAND	3.27	3.24	3.98	3.98	4.59	1.93	1.36	0.26	1.53	2.51	2.80	3.36	3.09