


DWARSPROFIEL 109

Hsch 1/100
Lsch 1/100
Vvlak 6.00 T.A.W.

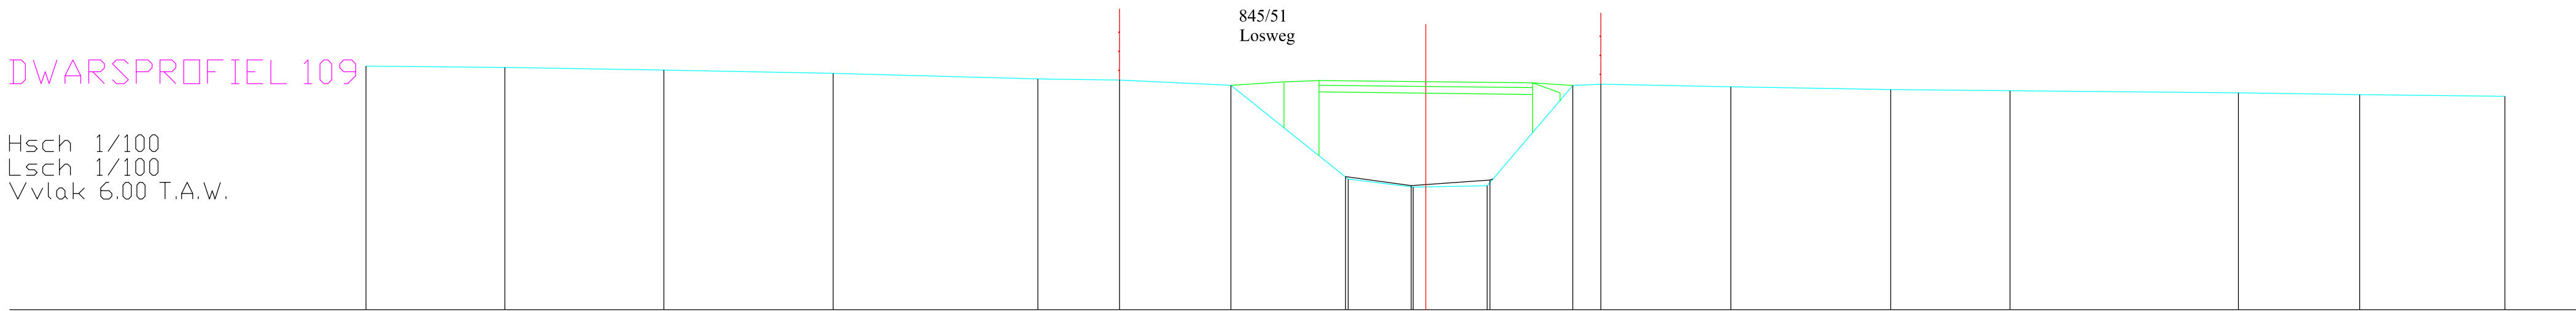

BODEMPEIL	11.12	11.09	11.04	10.97	10.85	10.83	10.72	8.74	8.58	8.60	10.71	10.74	10.68	10.63	10.60	10.56	10.52	10.49	
SLIBBODEM								8.80	8.61	8.72									
CUMULAFSTAND	-22.30	-19.38	-16.03	-12.47	-8.16	-6.44	-4.10	-1.63	-0.27	0.00	3.09	3.68	6.42	9.78	12.29	17.10	19.65	22.71	
TUSSENAFSTAND		2.92	3.34	3.56	4.31	1.72	2.34	2.47	1.37	0.27	1.29	1.80	0.59	2.74	3.36	2.51	4.81	2.55	3.06