


DWARSPROFIEL 11

Hsch 1/100
Lsch 1/100
Vvlak 3.00 T.A.W.

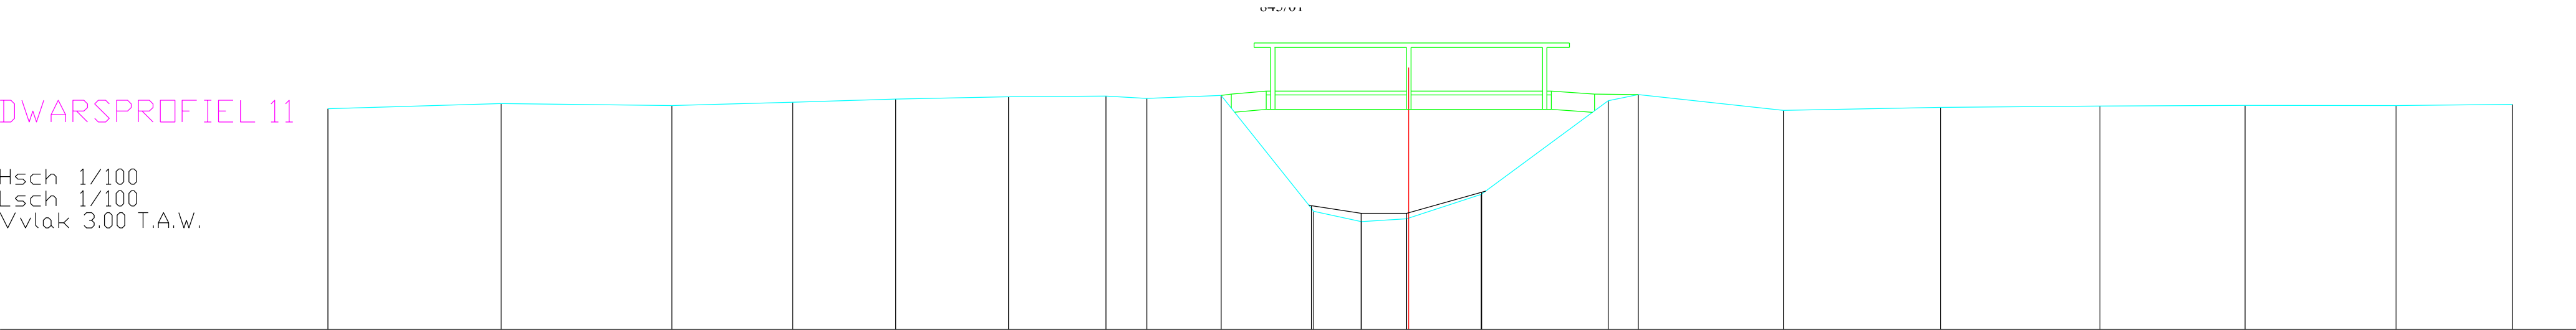

BODEMPEIL	8.05	8.17	8.13	8.21	8.28	8.33	8.34	8.29	8.36	5.71	5.47	5.53	6.09	8.24	8.38	8.02	8.08	8.12	8.13	8.13	8.16	
SLIBBODEM										5.83	5.66	5.66	6.14									
CUMULAFSTAND	-24.73	-20.76	-16.86	-14.09	-11.74	-9.15	-6.93	-5.99	-4.29	-2.17	-1.09	-0.05	1.66	4.56	5.25	8.57	12.17	15.81	19.13	22.58	25.25	
TUSSENAFSTAND		3.96	3.91	2.77	2.35	2.58	2.23	0.93	1.70	2.12	1.09	1.04	0.05	1.66	2.91	0.69	3.32	3.59	3.64	3.32	3.45	2.66