


DWARSPROFIEL 110

Hsch 1/100
Lsch 1/100
Vvlak 6.00 T.A.W.

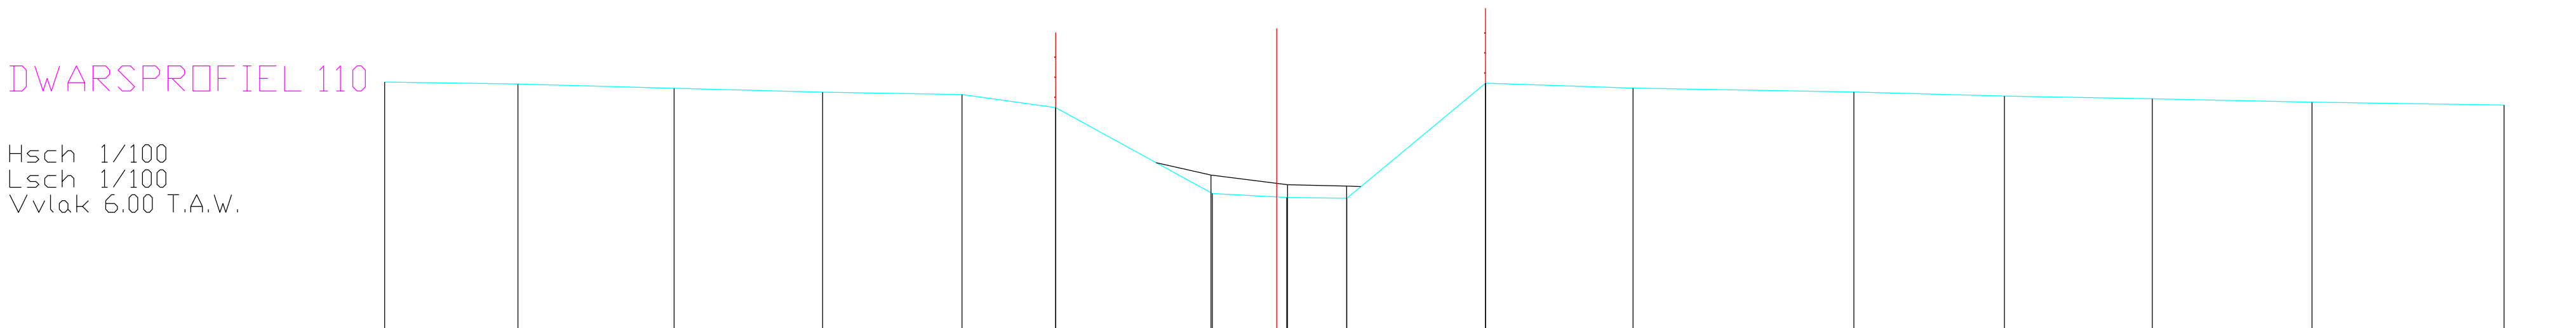

BODEMPEIL	10.93	10.89	10.80	10.73	10.68	10.42	8.70	8.62	8.61	10.90	10.81	10.73	10.65	10.59	10.52	10.47
SLIBBODEM							9.07	8.88	8.85							
CUMULAFSTAND	-17.84	-15.18	-12.05	-9.08	-6.29	-4.42	-1.29	0.00	0.20	4.18	7.13	11.55	14.56	17.52	20.71	24.56
TUSSENAFSTAND	2.67	3.12	2.97	2.79	1.87	3.13	1.29	0.20 1.20	2.77	2.95	4.42	3.01	2.96	3.19	3.84	