


DWARSPROFIEL 111

Hsch 1/100
Lsch 1/100
Vvlak 6.00 T.A.W.

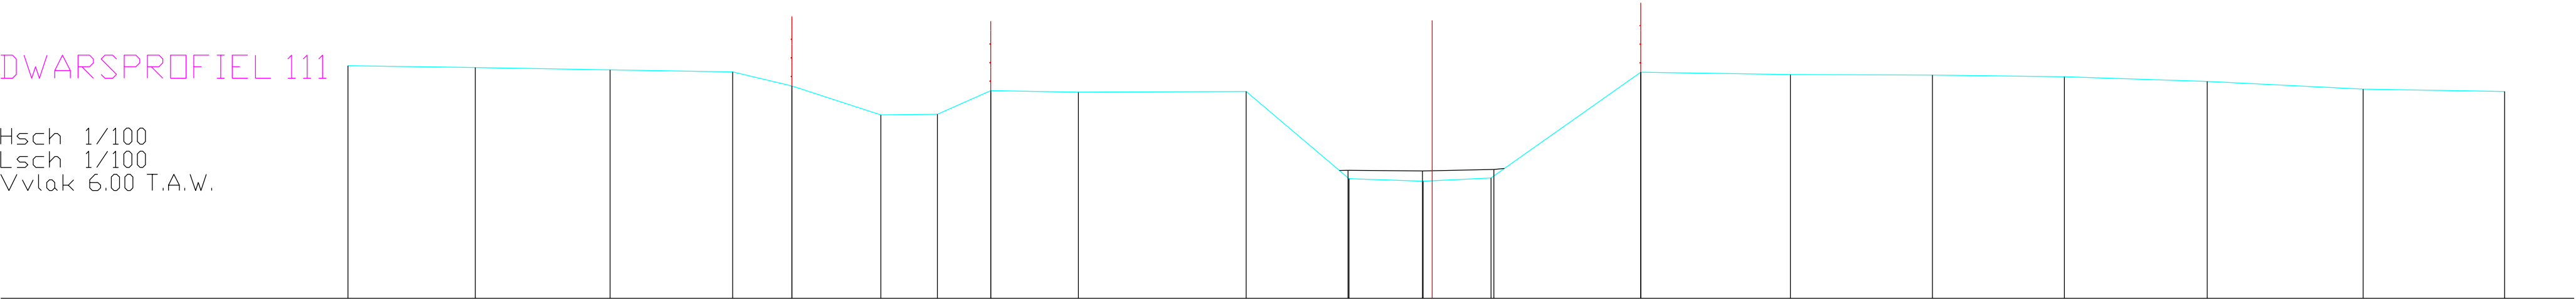

BODEMPEIL	11.02	10.98	10.93	10.89	10.58	9.96	9.97	10.48	10.45	10.47	8.58	8.53	8.60	10.88	10.83	10.82	10.78	10.68	10.52	10.46
SLIBBODEM											8.76	8.75	8.78							
CUMULAFSTAND	-23.48	-20.67	-17.76	-15.11	-13.83	-11.91	-10.69	-9.53	-7.64	-4.02	-1.80	-0.19	0.00	4.51	7.74	10.80	13.66	16.74	20.11	23.17
TUSSENAFSTAND	2.75	2.91	2.65	1.28	1.92	1.22	1.15	1.90	3.62	2.22	1.60	0.19	1.27	3.24	3.23	3.07	2.85	3.08	3.37	3.06