


DWARSPROFIEL 113

Hsch 1/100
Lsch 1/100
Vvlak 6.00 T.A.W.

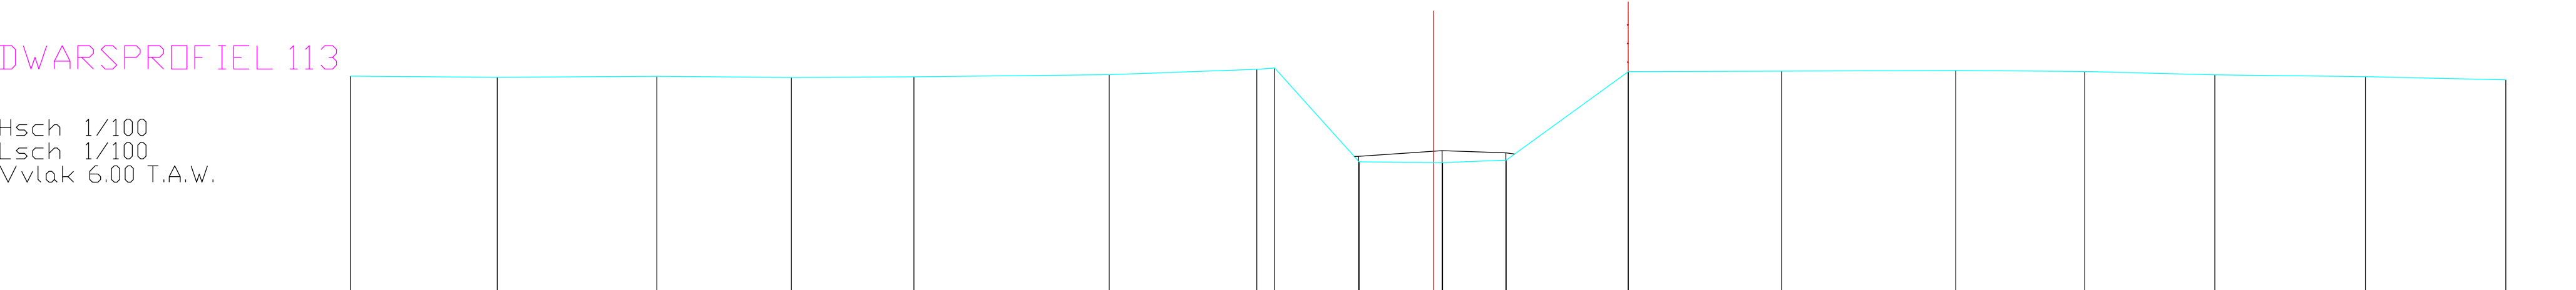

BODEMPEIL	10.60	10.57	10.59	10.57	10.58	10.63	10.74 10.77	8.76	8.74	8.80	10.69	10.70	10.72	10.70	10.62	10.59	10.52
SLIBBODEM								8.88	9.00	8.95							
CUMULAFSTAND	-23.16	-20.02	-16.61	-13.73	-11.11	-6.93	-3.78 -3.39	-1.59	0.00 0.20	1.56	4.17	7.45	11.17	13.93	16.71	19.93	22.94
TUSSENAFSTAND	3.14	3.41	2.88	2.62	4.18	3.16	0.38	1.80	1.59	0.20 1.36	2.61	3.28	3.72	2.76	2.78	3.22	3.00