


DWARSPROFIEL 119

Hsch 1/100
Lsch 1/100
Vvlak 5.00 T.A.W.

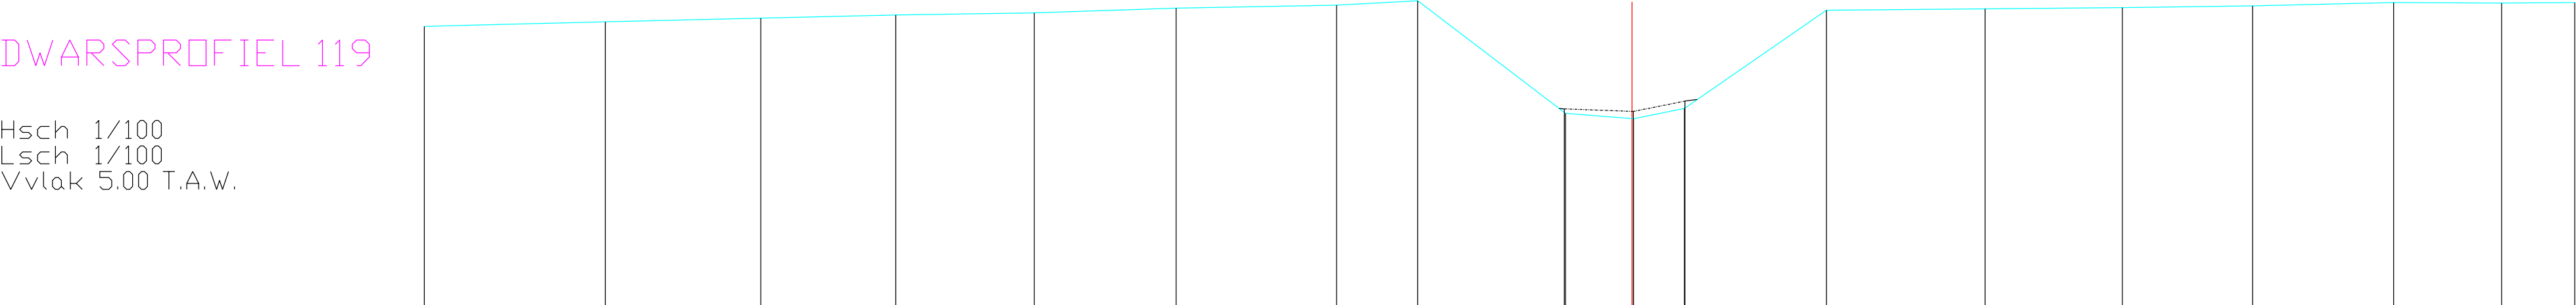

BODEMPEIL	10.52		10.61		10.68		10.74		10.78		10.88		10.93		11.02		8.81	8.71	8.91		10.84		10.86		10.89		10.92		10.98		10.98			
SLIBBODEM																	8.90	8.85	9.05															
CUMULAFSTAND	-23.65		-20.11		-17.06		-14.42		-11.70		-8.93		-5.78		-4.19		-1.30	0.00	0.03	1.03		3.81		6.92		9.61		12.16		14.92		17.03		18.46
TUSSENAFSTAND		3.54		3.05		2.64		2.71		2.78		3.14		1.59		2.90	1.30	0.03	1.00		2.78		3.11		2.69		2.55		2.76		2.11		1.43	