


DWARSPROFIEL 12

Hsch 1/100
Lsch 1/100
Vvlak 3.00 T.A.W.

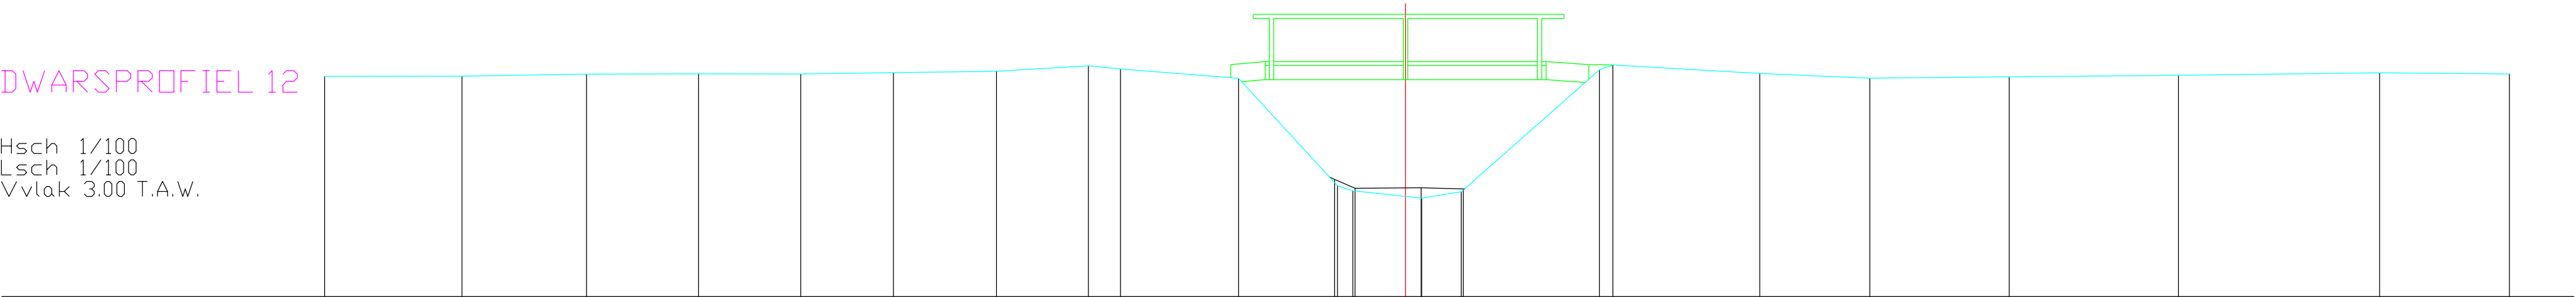

BODEMPEIL	8.12	8.12	8.17	8.18	8.17	8.20	8.23	8.36	8.29	8.07	5.57	5.57	5.46	5.29	5.43	8.27	8.38	8.18	8.07	8.11	8.14	8.20	8.17
SLIBBODEM											5.72	5.72	5.52	5.53	5.50								
CUMULAFSTAND	-25.09	-21.90	-19.01	-16.41	-14.04	-11.89	-9.50	-7.36	-6.62	-3.88	-1.58	-1.22	0.00	0.37	1.29	4.50	4.81	8.22	10.77	14.01	17.94	22.60	25.62
TUSSENAFSTAND	3.19	2.89	2.60	2.37	2.15	2.39	2.13	0.74	2.74	2.29	0.36	1.22	0.37	0.92	3.21	0.31	3.41	2.55	3.24	3.93	4.66	3.02	