


DWARSPROFIEL 120

Hsch 1/100
Lsch 1/100
Vvlak 6.00 T.A.W.

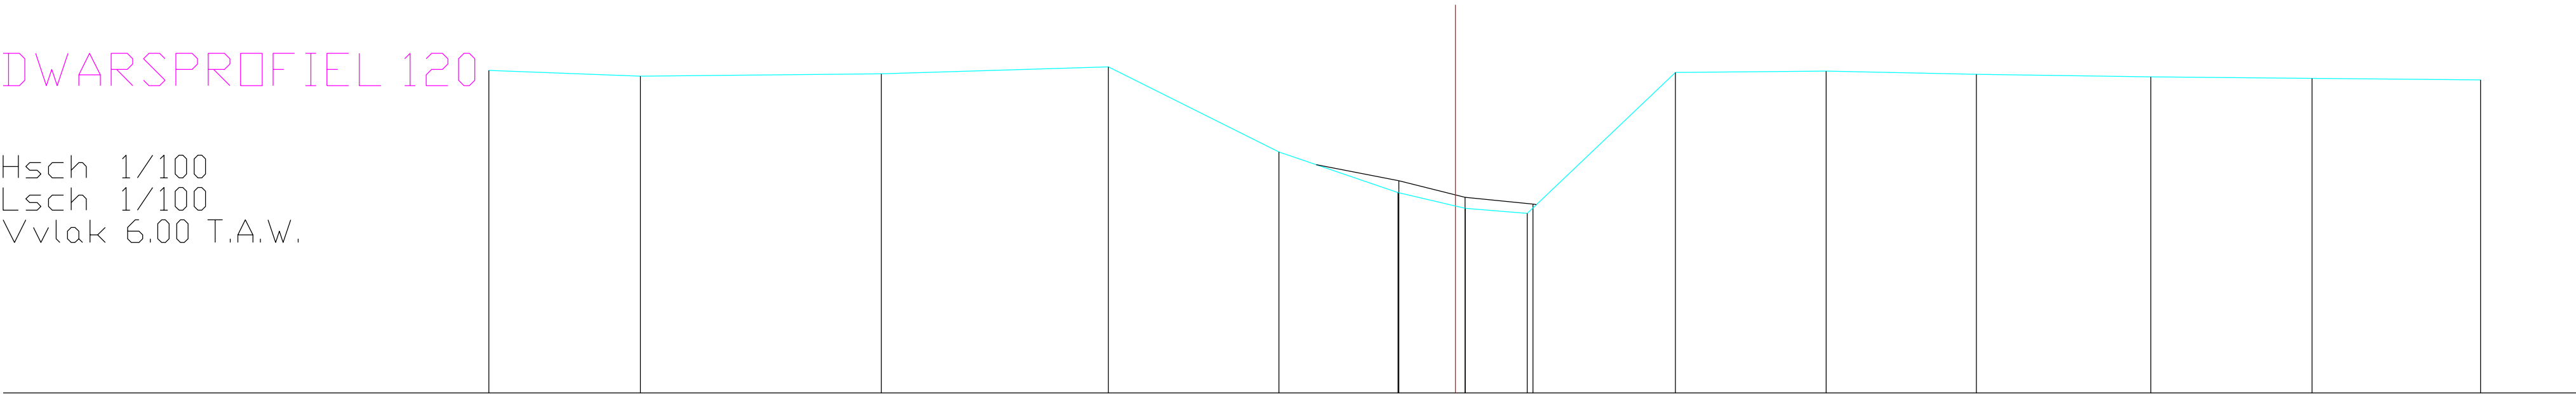

BODEMPEIL	10.98	10.90	10.93	11.04	9.72	9.10	8.85	8.78	10.95	10.98	10.92	10.89	10.86	10.84	
SLIBBODEM						9.28	9.02	8.92							
CUMULAFSTAND	-14.93	-12.59	-8.87	-5.36	-2.73	-0.89	0.00	0.15	3.40	5.72	8.04	10.74	13.23	15.83	
TUSSENAFSTAND		2.34	3.72	3.51	2.63	1.84	0.89	0.15	2.29	2.33	2.32	2.69	2.49	2.60	