


DWARSPROFIEL 121

Hsch 1/100
Lsch 1/100
Vvlak 7.00 T.A.W.

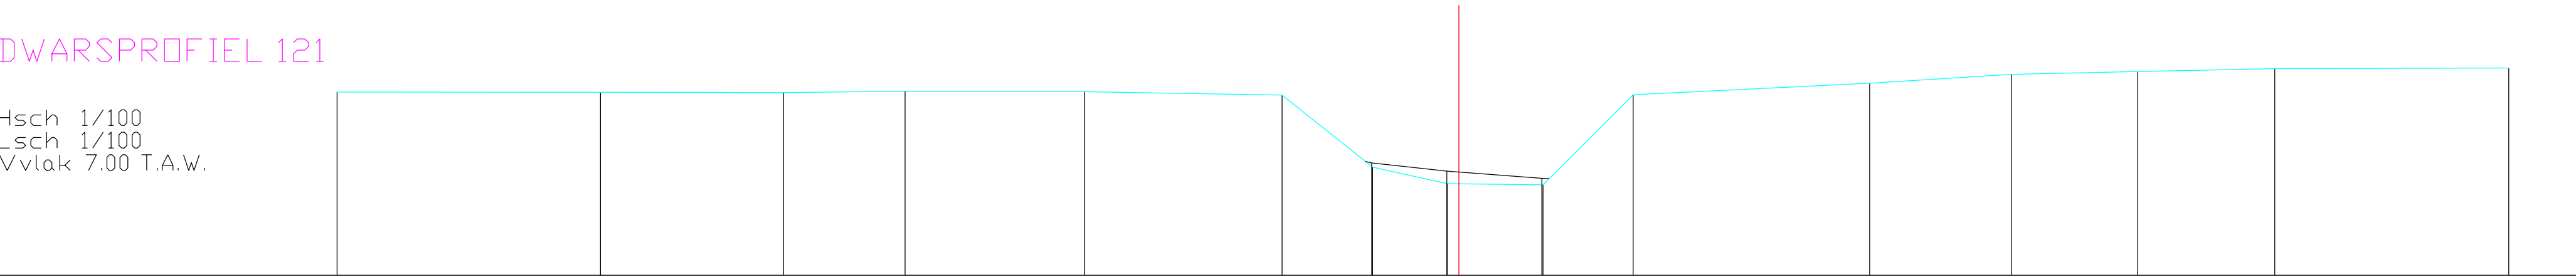

BODEMPEIL	11.07	11.06	11.06	11.09	11.07	11.00	9.40	9.03	9.01	11.01	11.26	11.46	11.52	11.59	11.60	
SLIBBODEM							9.49	9.31	9.15							
CUMULAFSTAND	-24.90	-19.06	-14.99	-12.30	-8.31	-3.92	-1.92	-0.26	1.87	3.87	9.12	12.27	15.07	18.11	23.30	
TUSSENAFSTAND	5.84	4.07	2.70	3.99	4.38	2.01	1.65	0.26	1.87	2.00	5.25	3.15	2.80	3.05	5.19	