


DWARSPROFIEL 123

Hsch 1/100
Lsch 1/100
Vvlak 6.00 T.A.W.

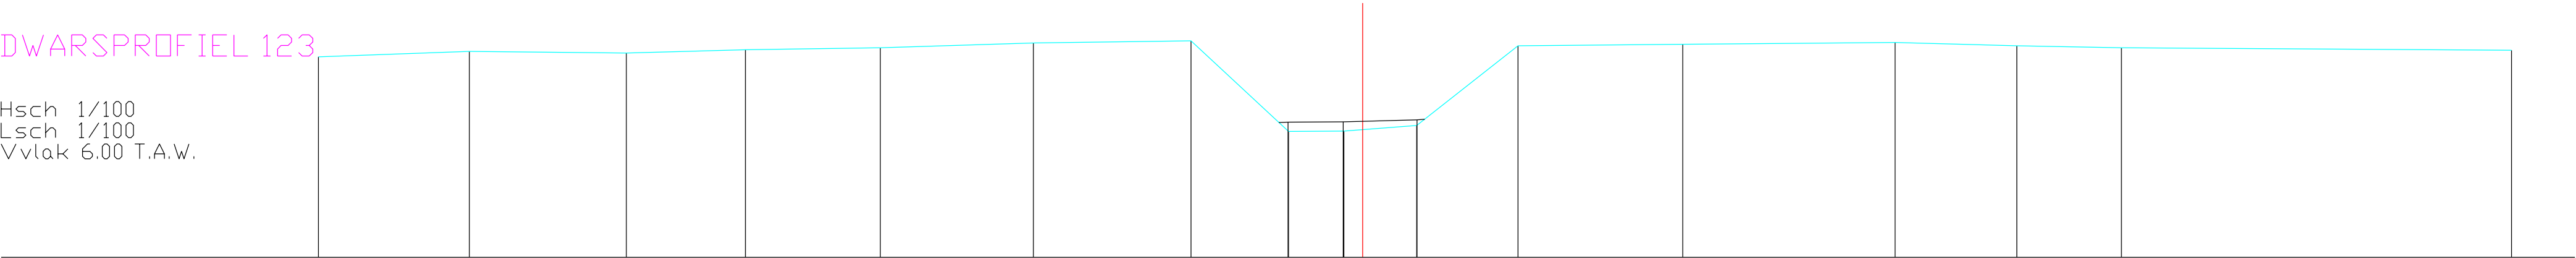

BODEMPEIL	10.73		10.86		10.82		10.90		10.95		11.06		11.11		8.97		8.98		9.11		10.99		11.03		11.07		10.99		10.94		10.89	
SLIBBODEM															9.19		9.20		9.24													
CUMULAFSTAND	-24.69		-21.12		-17.41		-14.60		-11.40		-7.79		-4.06		-1.75		-0.44	0.00	1.28		3.67		7.57		12.59		15.47		17.94		27.16	
TUSSENAFSTAND		3.57		3.71		2.82		3.19		3.62		3.73		2.31	1.31		0.44	1.28		2.39		3.90		5.02		2.88		2.47		9.22		