


DWARSPROFIEL 125

Hsch 1/100
Lsch 1/100
Vvlak 6.00 T.A.W.

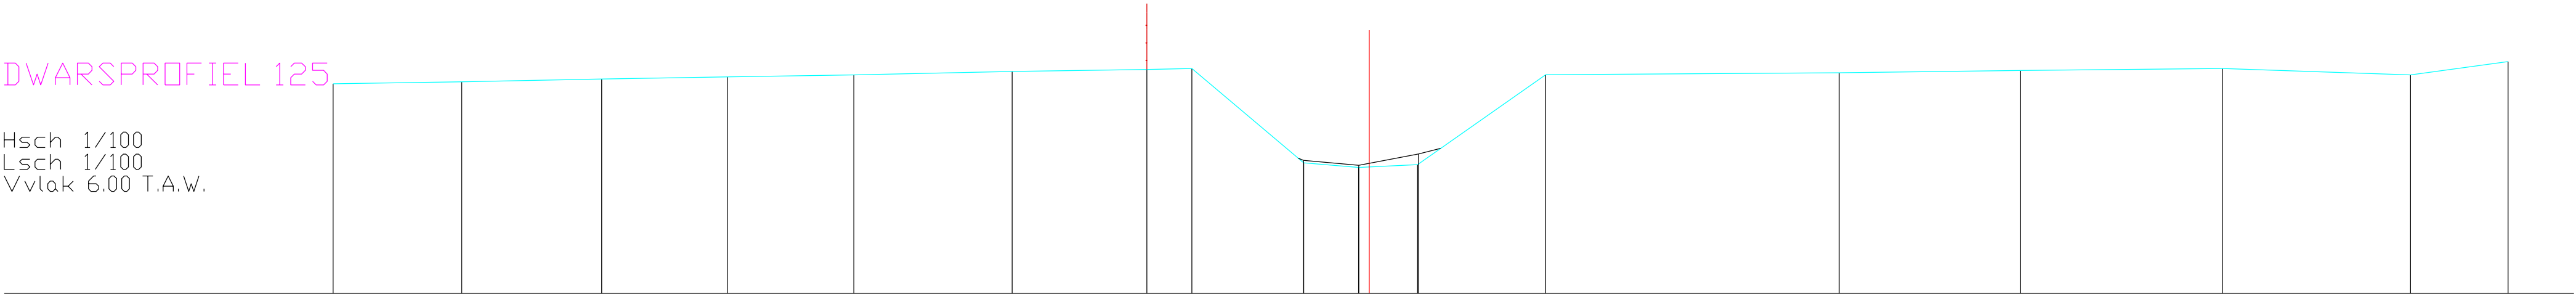

BODEMPEIL	10.78	10.82	10.89	10.93	10.98	11.06	11.10	11.13	8.98	8.87	8.94	10.98	11.03	11.08	11.13	10.98	11.28
SLIBBODEM									9.03	8.92	9.18						
CUMULAFSTAND	-23.63	-20.70	-17.50	-14.64	-11.75	-8.14	-5.07	-4.05	-1.49	-0.24	0.00	4.02	10.72	14.86	19.46	23.75	25.98
TUSSENAFSTAND	2.93	3.19	2.86	2.89	3.61	3.07	1.03	2.55	1.25	0.24	1.10	2.92	6.70	4.13	4.61	4.29	2.23