


DWARSPROFIEL 126

Hsch 1/100
Lsch 1/100
Vvlak 6.00 T.A.W.

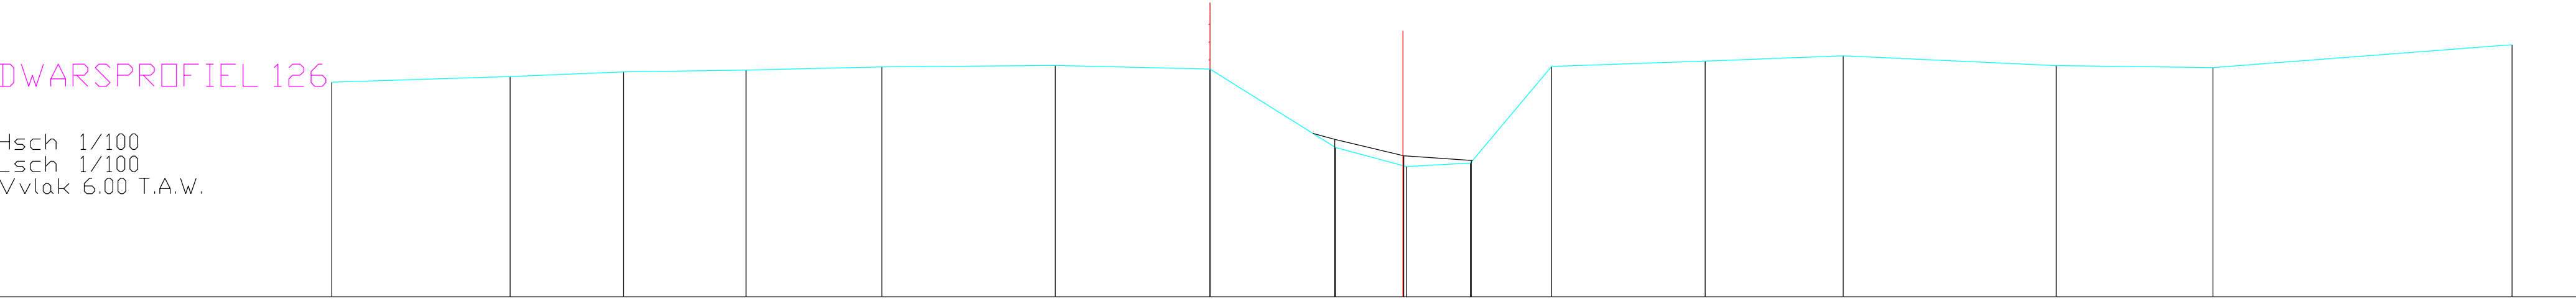

BODEMPEIL	10.84	10.97	11.08	11.11	11.19	11.22	11.14	9.37	8.94	9.02	11.20	11.32	11.44	11.22	11.17	11.69
SLIBBODEM																
CUMULAFSTAND	-24.14	-20.12	-17.57	-14.81	-11.75	-7.84	-4.35	-1.52	0.00	1.52	3.35	6.81	9.92	14.72	18.25	25.00
TUSSENAFSTAND		4.02	2.55	2.76	3.06	3.91	3.49	2.83	1.52	0.08	1.83	3.46	3.11	4.80	3.53	6.74