


DWARSPROFIEL 127

Hsch 1/100
Lsch 1/100
Vvlak 7.00 T.A.W.

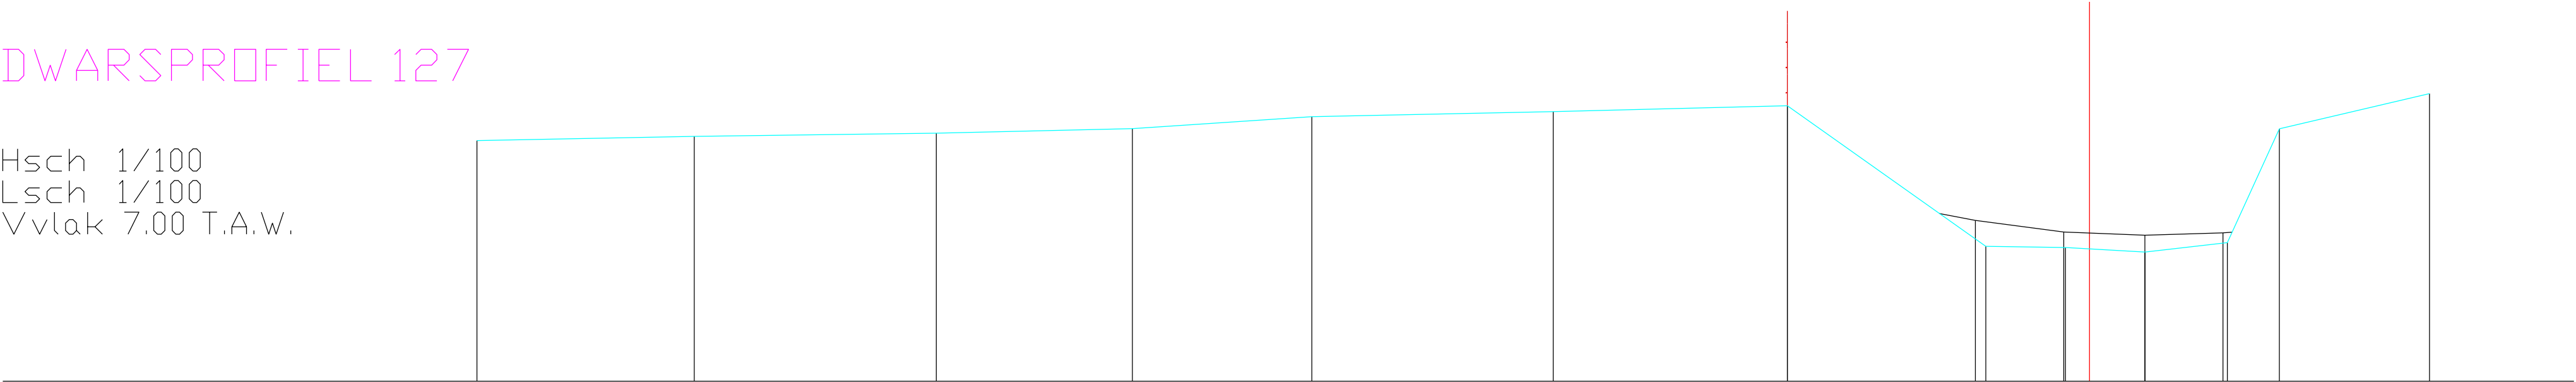

BODEMPEIL	10.81		10.87		10.92		11.00		11.19		11.26		11.36		9.13		9.12		9.04		9.19		10.99		11.55	
SLIBBODEM															9.54		9.36		9.31		9.35					
CUMULAFSTAND	-25.51		-22.07		-18.24		-15.14		-12.30		-8.48		-4.78		-1.64		-0.38	0.00	0.88		2.18		3.00		5.38	
TUSSENAFSTAND		3.44		3.83		3.10		2.84		3.82		3.70		3.14		1.26	0.38	0.88		1.30		0.82		2.38		