


DWARSPROFIEL 128

Hsch 1/100
Lsch 1/100
Vvlak 7.00 T.A.W.

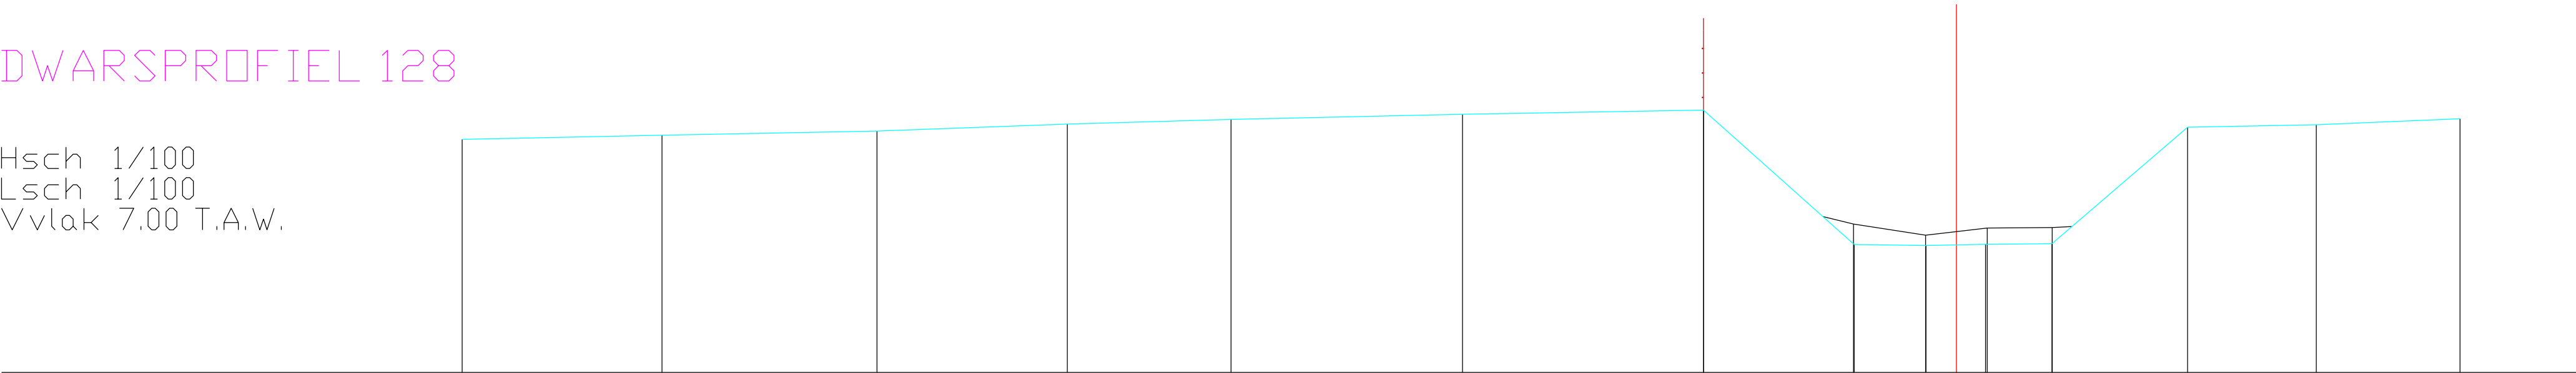

BODEMPEIL	10.80	10.87	10.93	11.05	11.12	11.21	11.28	9.09	9.07	9.09	9.10	11.00	11.04	11.13	
SLIBBODEM								9.42	9.24	9.35	9.36				
CUMULAFSTAND	-24.32	-21.07	-17.57	-14.47	-11.81	-8.04	-4.12	-1.66	-0.50	0.00	0.47	1.56	3.76	5.86	8.20
TUSSENAFSTAND		3.25	3.50	3.10	2.66	3.77	3.92	2.46	1.17	0.50	0.47	1.08	2.21	2.10	2.34