


DWARSPROFIEL 13

Hsch 1/100
Lsch 1/100
Vvlak 3.00 T.A.W.

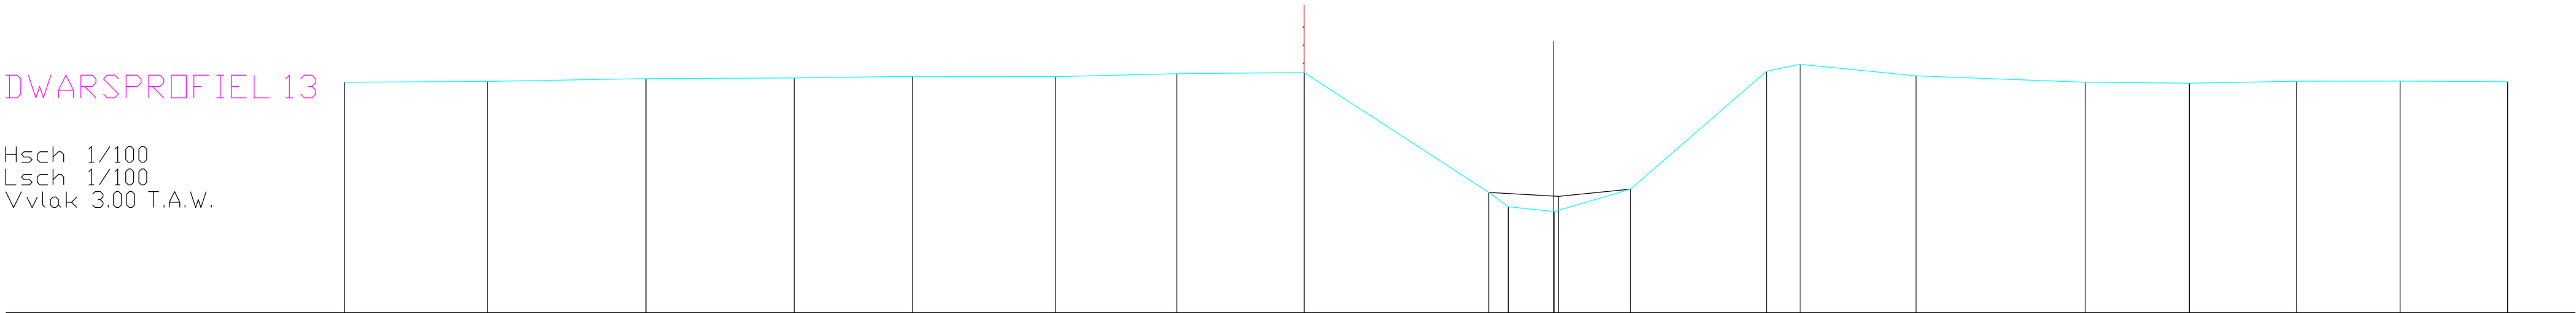

BODEMPEIL	8.10	8.11	8.18	8.19	8.23	8.22	8.28	8.31		5.66	5.34	5.23		5.73		8.34	8.49	8.24		8.10	8.07	8.12	8.12	8.11	
SLIBBODEM										5.66		5.57		5.73											
CUMULAFSTAND	-26.77	-23.60	-20.09	-16.81	-14.20	-11.02	-8.34	-5.52		-1.43	-0.99	0.00	0.02	1.71		4.72	5.47	8.03		11.78	14.09	16.46	18.75	21.14	
TUSSENAFSTAND		3.17	3.51	3.28	2.61	3.18	2.68	2.82	4.52	0.43	0.99	0.02	1.69	3.02	0.74	2.57	3.75	2.31	2.37	2.29	2.38				