


DWARSPROFIEL 130

Hsch 1/100
Lsch 1/100
Vvlak 7.00 T.A.W.

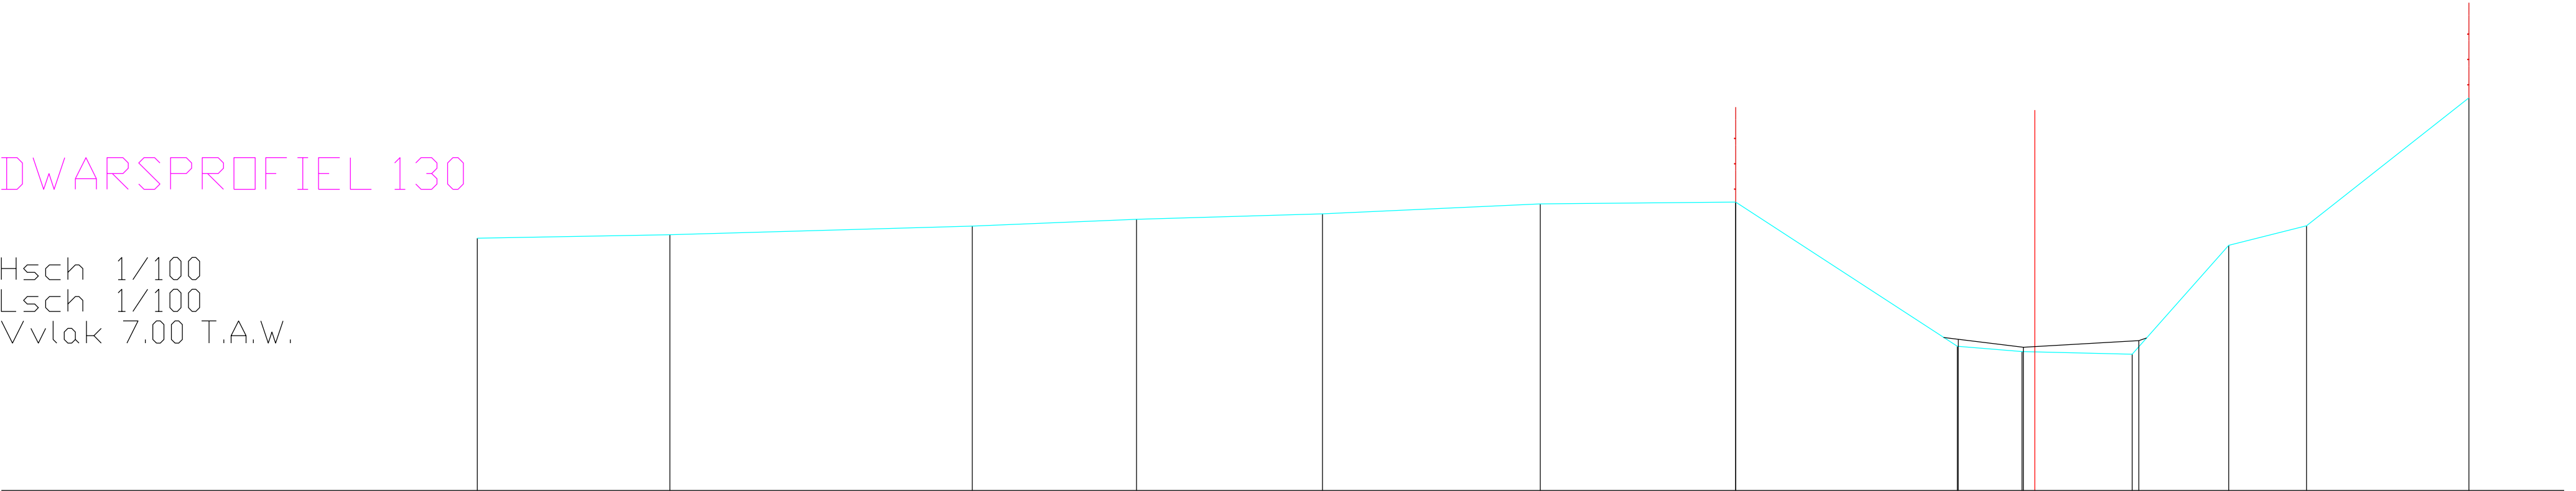

BODEMPEIL	10.98	11.03	11.17	11.28	11.37	11.52	11.55	9.27	9.19	9.15	10.87	11.18	13.19	
SLIBBODEM								9.39	9.26	9.36				
CUMULAFSTAND	-24.55	-21.51	-16.74	-14.16	-11.23	-7.79	-4.71	-1.22	-0.20	0.00	1.53	3.06	4.28	6.84
TUSSENAFSTAND		3.04	4.77	2.59	2.93	3.43	3.08	3.49	1.02	0.20	1.53	1.52	1.23	2.56