


DWARSPROFIEL 131

Hsch 1/100
Lsch 1/100
Vvlak 7.00 T.A.W.

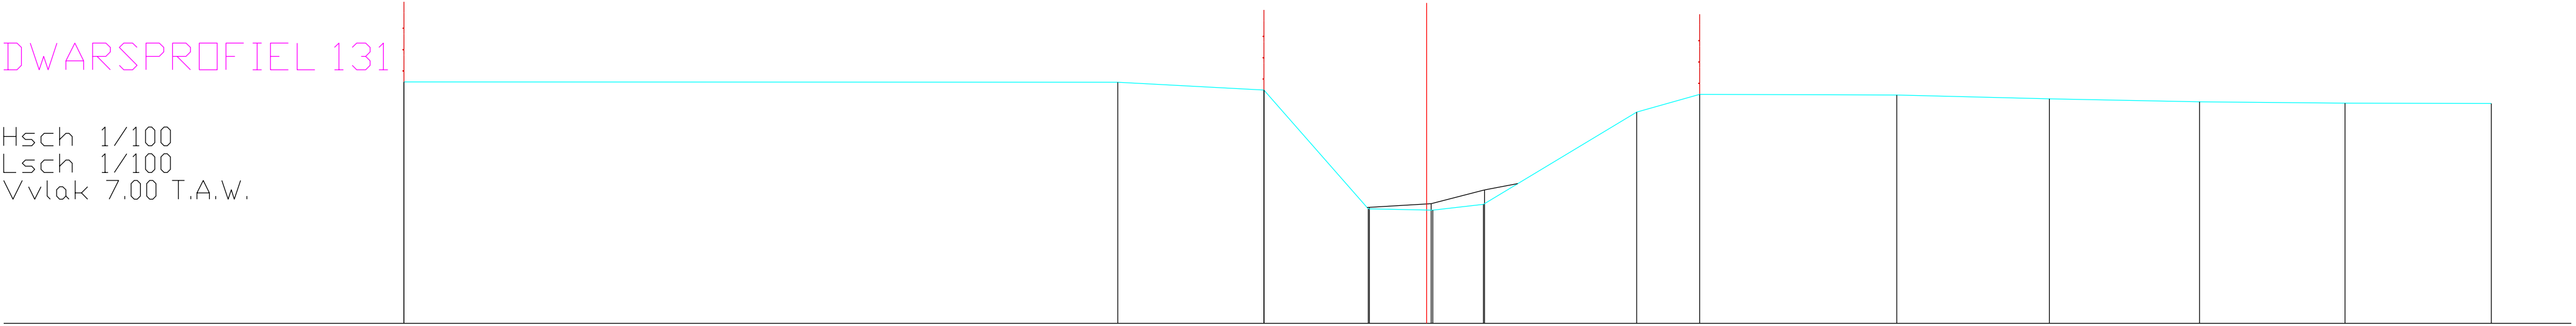

BODEMPEIL	11.52		11.51		11.37		9.14	9.12		10.96		11.29		11.28		11.20		11.15		11.12		11.12	
SLIBBODEM							9.17	9.24															
CUMULAFSTAND	-19.16		-5.79		-3.05		-1.10	0.00	0.11		3.93	5.11		8.81		11.67		14.48		17.21		19.94	
TUSSENAFSTAND		13.37		2.74		1.95	1.10	0.11	0.95		2.87	1.18		3.69		2.86		2.81		2.73		2.74	