


DWARSPROFIEL 132

Hsch 1/100
Lsch 1/100
Vvlak 6.00 T.A.W.

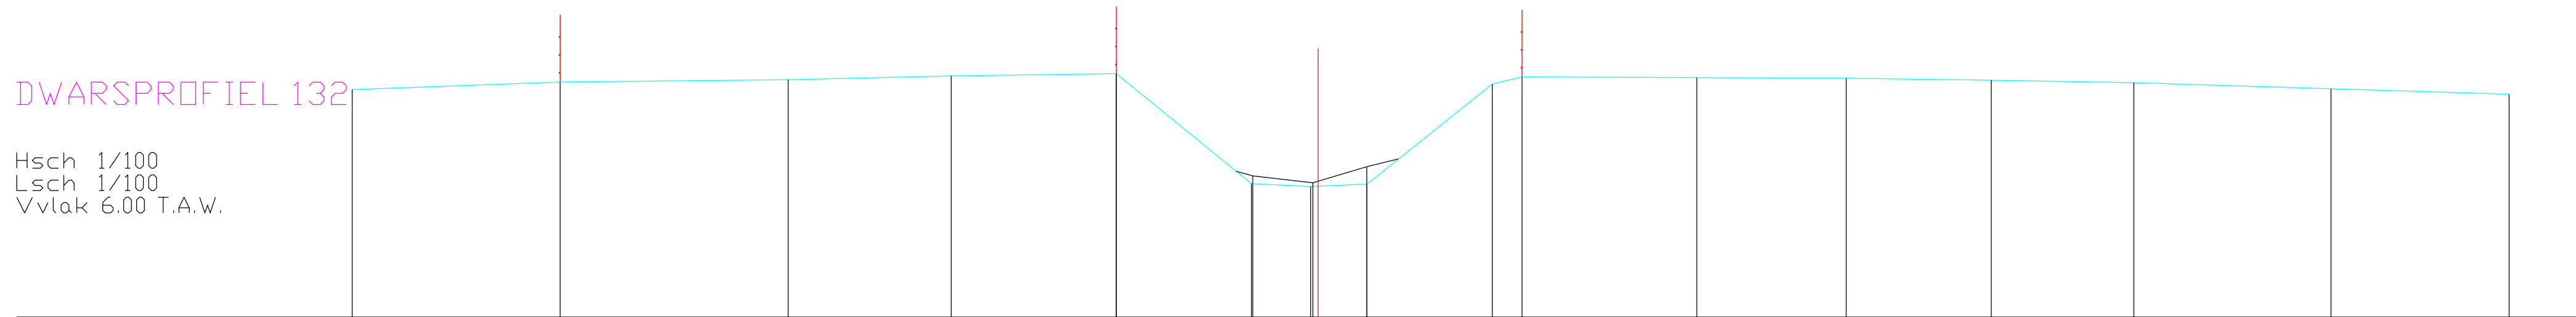

BODEMPEIL	11.08	11.25	11.30	11.39	11.44	8.98	8.92	11.21	11.37	11.35	11.34	11.29	11.24	11.10	10.98
SLIBBODEM						9.16	9.00								
CUMULAFSTAND	-21.59	-16.94	-11.84	-8.20	-4.51	-1.49	-0.17	3.89	4.56	8.46	11.80	15.05	18.23	22.64	26.62
TUSSENAFSTAND	4.64	5.10	3.64	3.69	3.02	1.32	0.17	2.80	0.66	3.91	3.34	3.25	3.19	4.41	3.98