


DWARSPROFIEL 133

Hsch 1/100
Lsch 1/100
Vvlak 6.00 T.A.W.

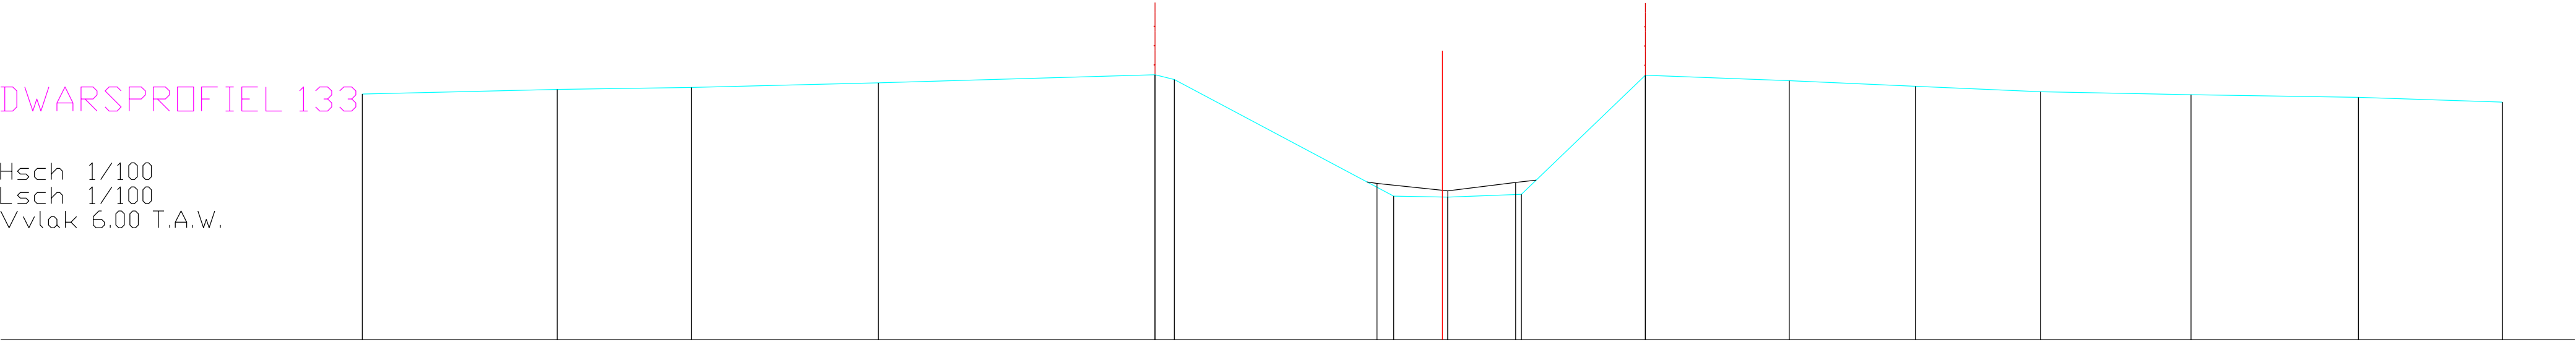

BODEMPEIL	11.10	11.20	11.24	11.33	11.50	11.40	8.98	8.96	9.02	11.49	11.38	11.26	11.15	11.09	11.03	10.93	
SLIBBODEM	9.24							9.09	9.27								
CUMULAFSTAND	-22.40	-18.36	-15.57	-11.70	-5.96	-5.56	-1.01	0.00	0.11	1.64	4.21	7.19	9.81	12.41	15.53	19.00	21.99
TUSSENAFSTAND	4.04	2.79	3.88	5.74	0.40	4.55	1.01	0.11	1.53	2.57	2.98	2.62	2.60	3.12	3.47	2.99	