


DWARSPROFIEL 135

Hsch 1/100
Lsch 1/100
Vvlak 7.00 T.A.W.

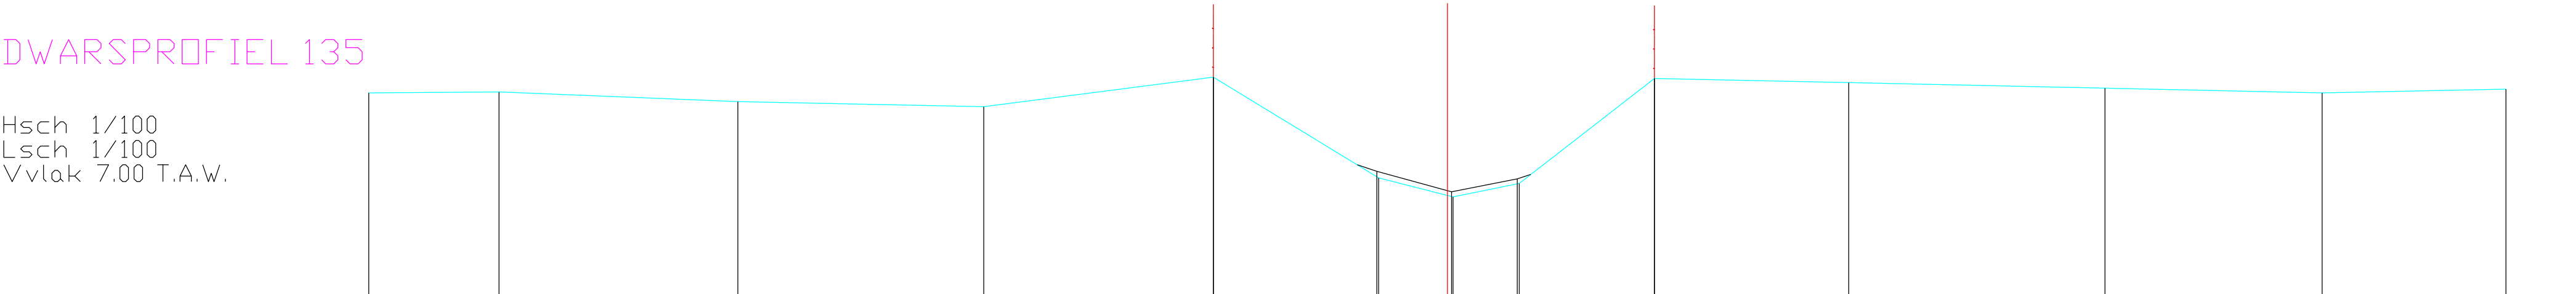

BODEMPEIL	1115	1117	1098	1087	1147	940	901	929	1145	1136	1125	1115	1123
SLIBBODEM						954	912	938					
CUMULAFSTAND	-2216	-1949	-1458	-953	-481	-141	000	148	425	825	1351	1798	2175
TUSSENAFSTAND	2.68	4.91	5.05	4.72	3.40	1.41	0.12	1.36	2.78	3.99	5.27	4.46	3.78