


DWARSPROFIEL 136

Hsch 1/100
Lsch 1/100
Vvlak 6.00 T.A.W.

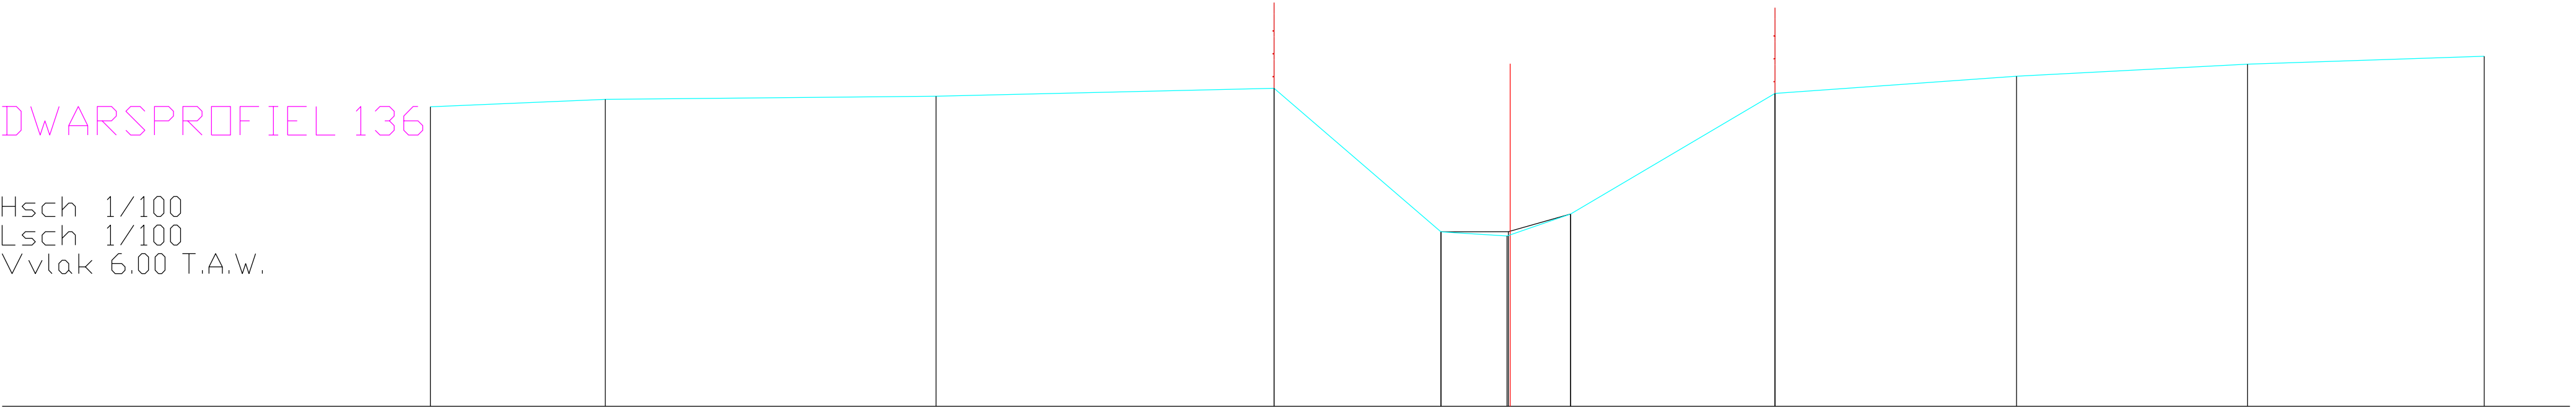

BODEMPEIL	11.24	11.38	11.43	11.57	9.06	8.98	9.37	11.48	11.78	11.99	12.13	
SLIBBODEM	9.06											
CUMULAFSTAND	-18.90	-15.84	-10.05	-4.13	-1.21	-0.05	0.00	1.06	4.64	8.87	12.91	17.06
TUSSENAFSTAND	3.06	5.79	5.92	2.92	1.16	0.05	1.06	3.58	4.23	4.04	4.15	