


DWARSPROFIEL 137

Hsch 1/100
Lsch 1/100
Vvlak 7.00 T.A.W.

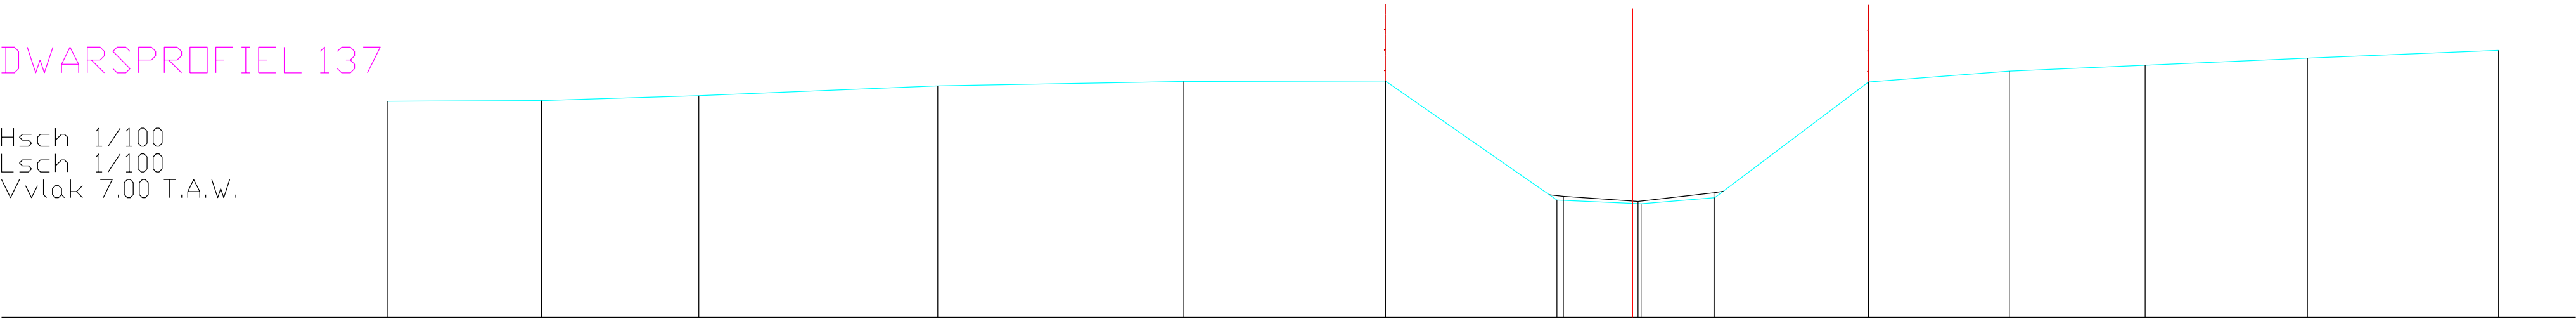

BODEMPEIL	11.20	11.21	11.31	11.50	11.58	11.59	9.28	9.21	9.32	11.57	11.78	11.90	12.04	12.19
SLIBBODEM							9.35	9.25	9.42					
CUMULAFSTAND	-24.22	-21.22	-18.16	-13.51	-8.73	-4.81	-1.47	0.00	0.17	1.60	4.59	7.33	9.97	13.12
TUSSENAFSTAND	3.00	3.06	4.65	4.78	3.92	3.33	1.47	0.17	1.43	2.99	2.74	2.64	3.15	3.72