


DWARSPROFIEL 138

Hsch 1/100
Lsch 1/100
Vvlak 7.00 T.A.W.

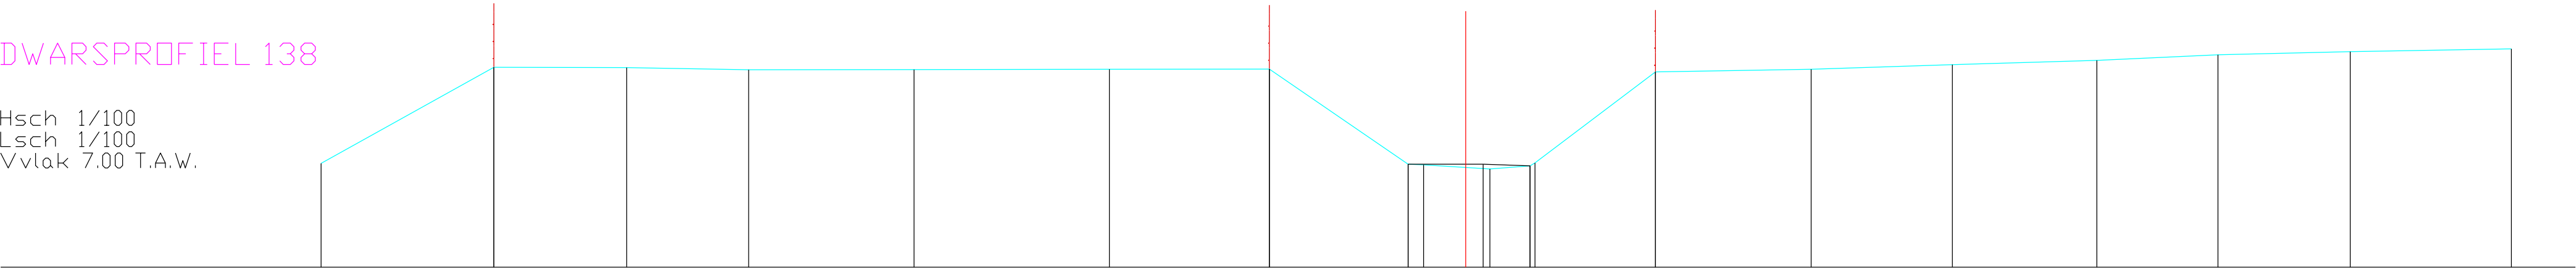

BODEMPEIL	9.43	11.68	11.68	11.63	11.63	11.64	11.64	9.42	9.40	9.41	9.37	9.45	11.58	11.64	11.75	11.85	11.98	12.05	12.12
SLIBBODEM																			
CUMULAFSTAND	-26.80	-22.75	-19.65	-16.79	-12.92	-8.34	-4.60	-1.35	-0.99	0.00	0.57	1.51	4.44	8.09	11.40	14.78	17.62	20.72	24.49
TUSSENAFSTAND		4.05	3.11	2.86	3.87	4.57	3.75	3.25	0.36	0.99	0.57	0.94	2.82	3.65	3.31	3.38	2.83	3.10	3.77